



PAM CIVIL Co., Ltd.  
NO.110 MOO 4 CHANGKRIE SUB-DISTRICT  
WANGHAT DISTRICT PHU THAI

PROJECT :  
Dharmaratna + 6/4

SCOPE :  
1. civil & landscape

GRADE :  
1. Urban street level  
2. 0.50 m above  
3. 0.30 m above

PROPERTY :

STRUCTURAL ENGINEER :

ELECTRICAL ENGINEER :

Mechanical ENGINEER :

MECHANICAL ENGINEER :

DESIGN BY :

REVISION

NO.	DESCRIPTION	DATE
1	Issue for R.I.	13/07/2025
2		
3		


DRAWING NAME :  
GROUND FLOOR PLAN

FOR CONSTRUCTION


SCALE : 1/100

DATE : 03-02-2025

DRAWING NO. :  
A1.02

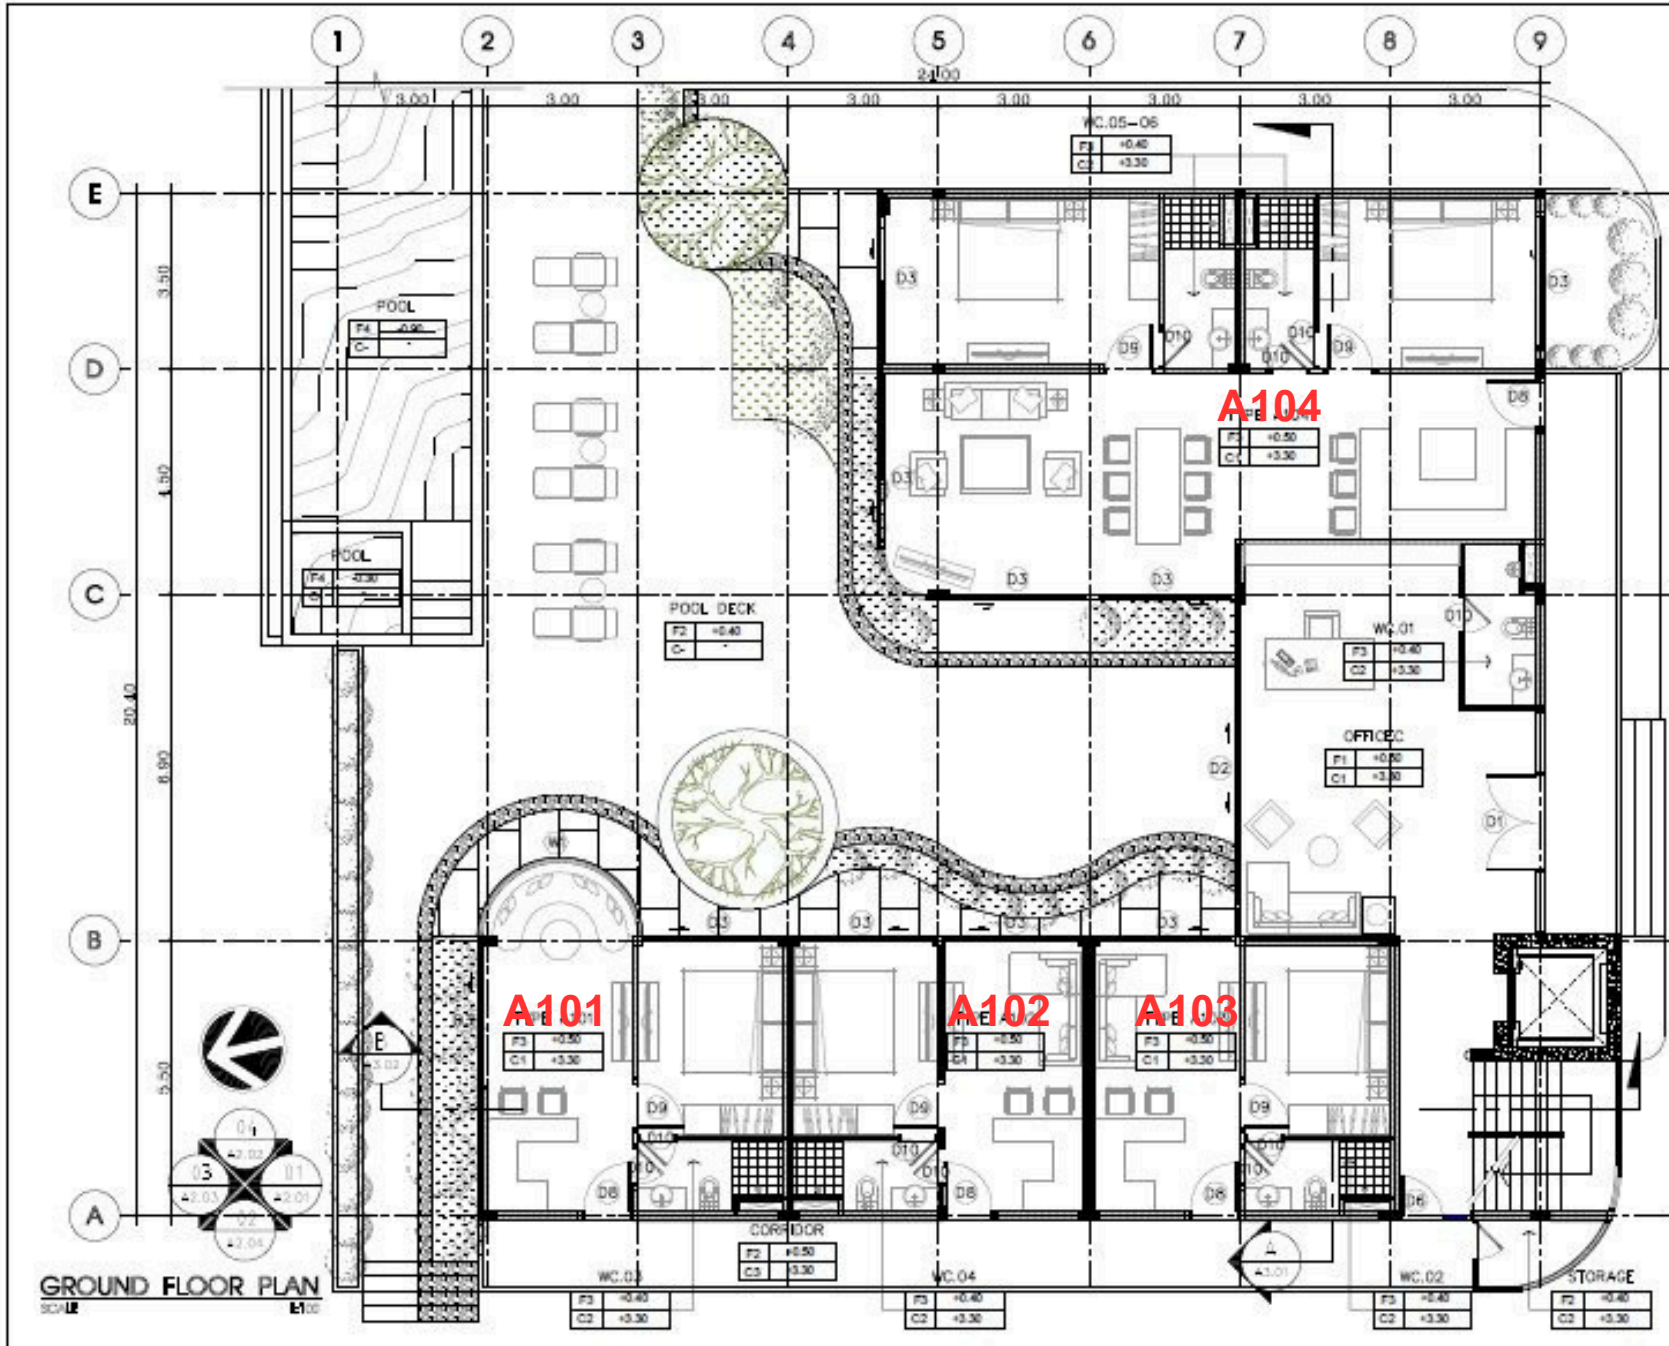

GROUND FLOOR PLAN  
SCALE 1/100

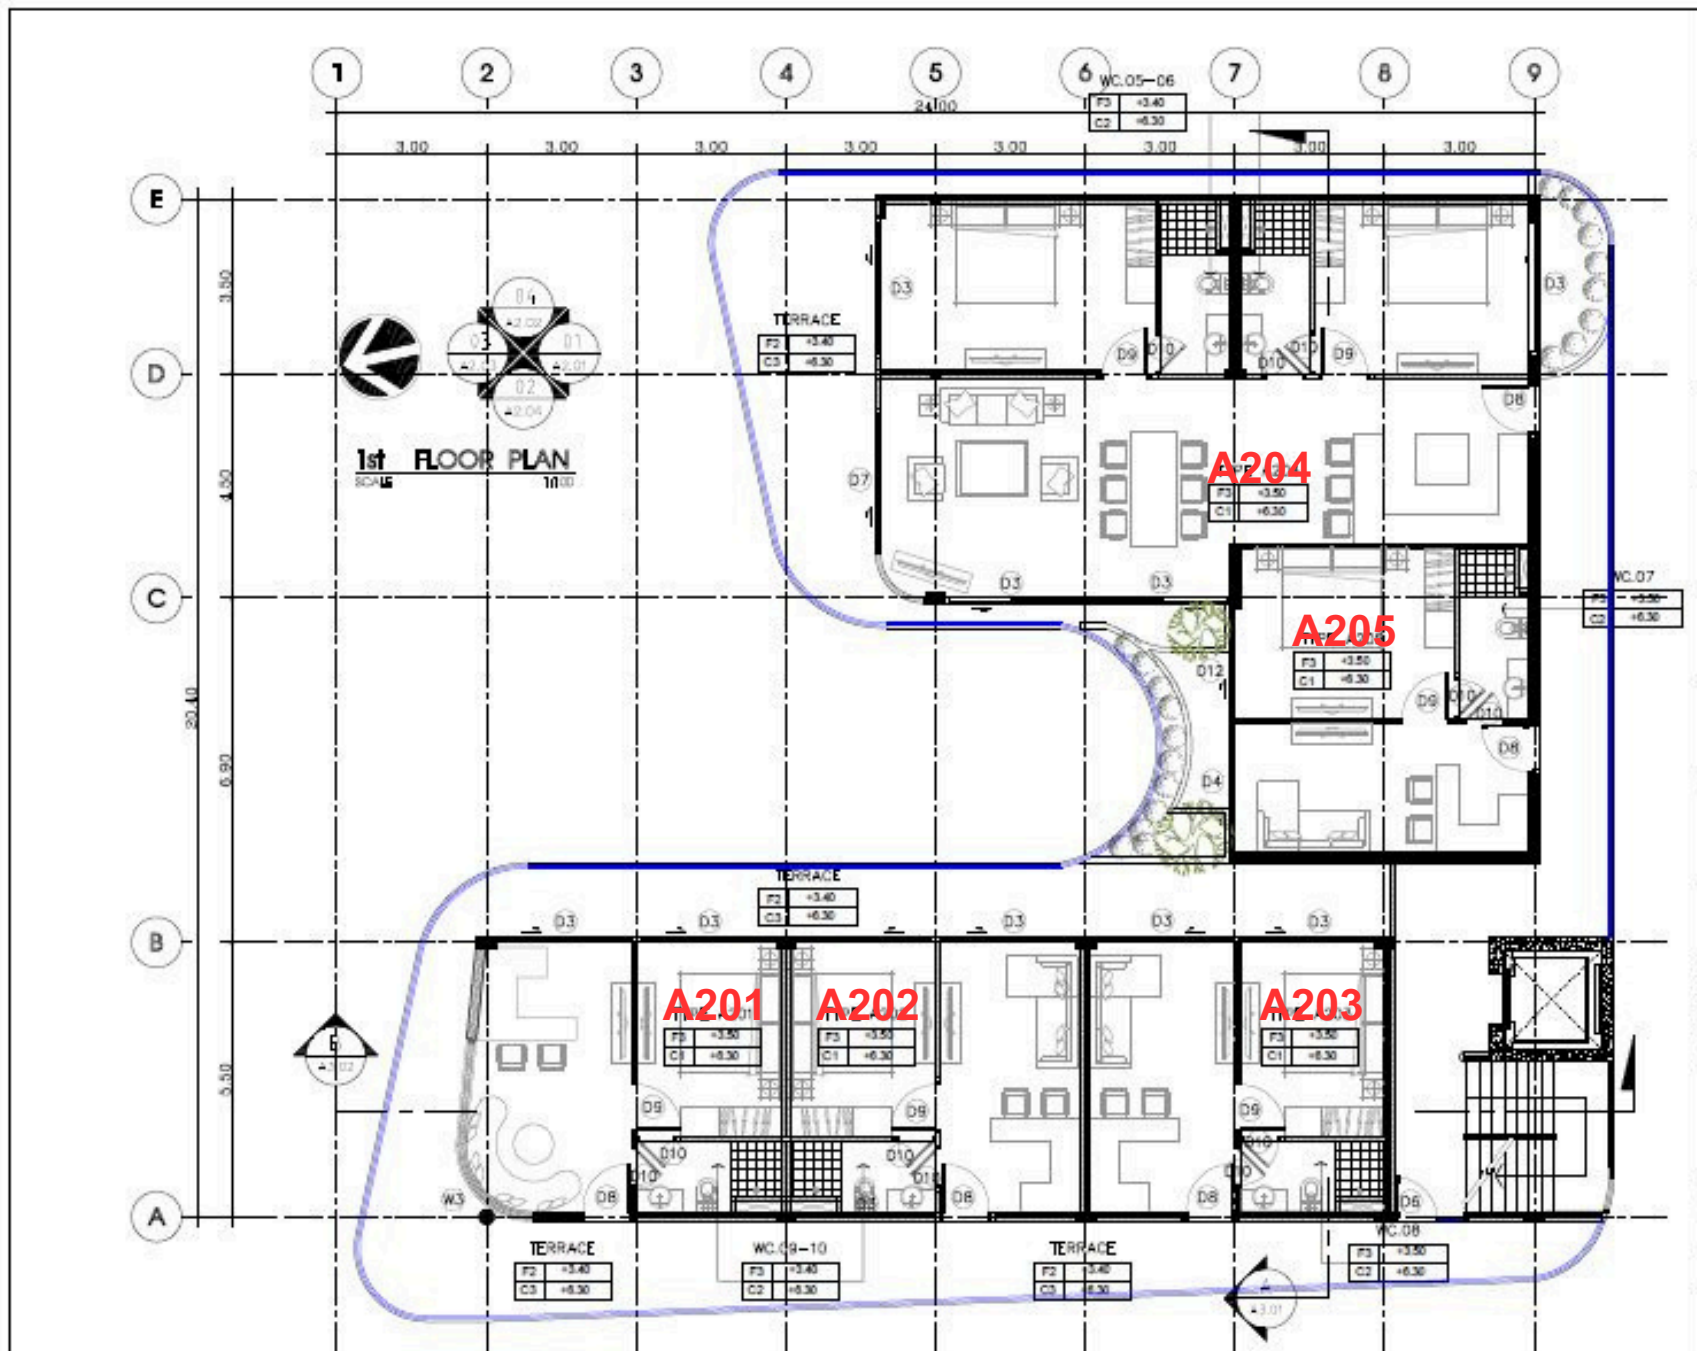

**1st FLOOR PLAN**  
SCALE 1/100



FAM CIVIL Co., Ltd.  
NO.13 MOO 4 CHANGIEN SUB DISTRICT  
MANGKHOOT DISTRICT BANGKOK THAILAND

PROJECT :  
Unifood area - 1st

SCOPE :  
1st floor layout plan

OWNER :  
Unifood (Public) Co., Ltd.  
10/130 Moo 4 Changien Sub District  
Mangkhout District Bangkok

ARCHITECT :

STRUCTURAL ENGINEER :

Mechanical ENGINEER :

ELECTRICAL ENGINEER :

LANDSCAPE ENGINEER :

MECHANICAL ENGINEER :

DESIGN BY :

REVISION # (if any to date)

NO.	DESCRIPTION	DATE
1		14/07/20
2		
3		
4		

ISSUED BY :  
**1st FLOOR PLAN**


FOR CONSTRUCTION

SCALE : 1/100

DATE : 03-04-2020

DRAWING NO. **A1.03**



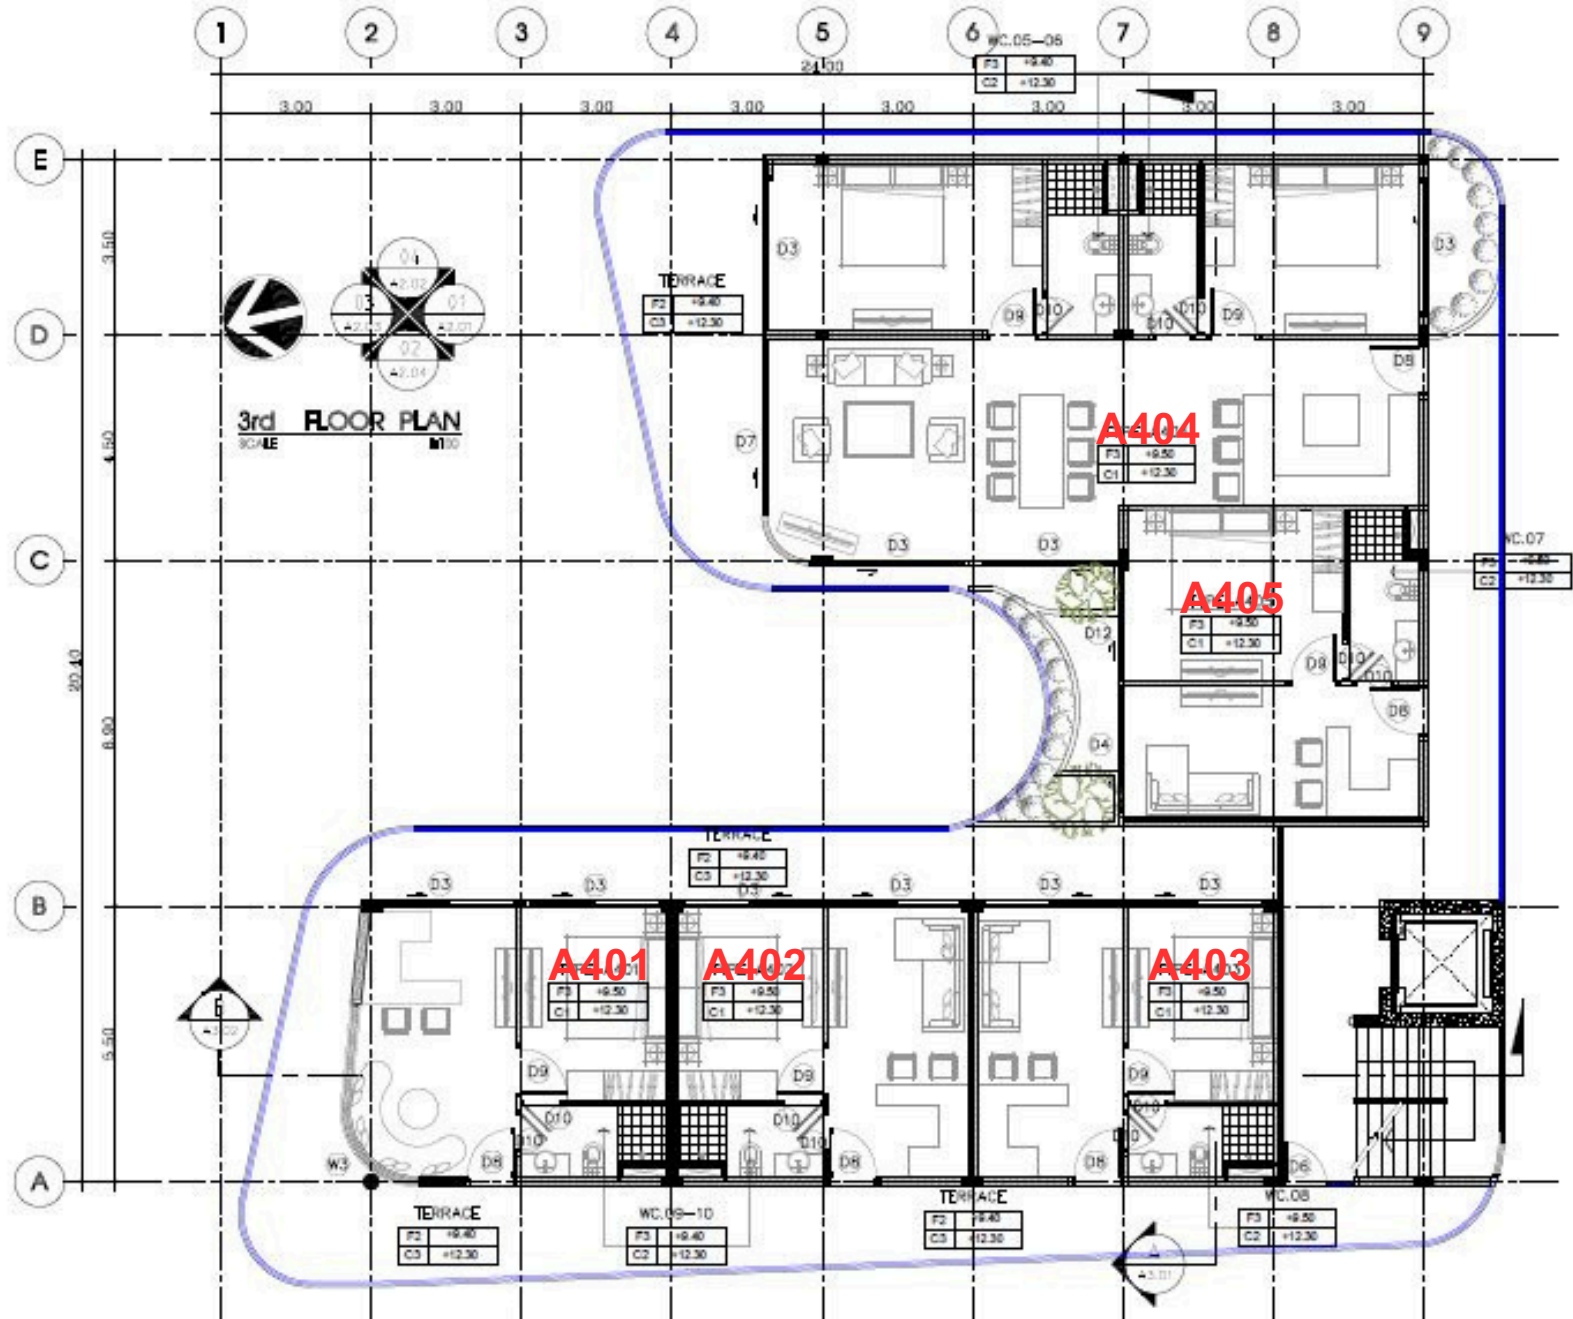

PAM CIVIL Co., Ltd.  
NO.110 400 8 CHANGKING SUB-DISTRICT  
SHAHPHANT DISTRICT PHNOM PENH THAILAND

DESIGNER:	Uniforland s.p.a. s.r.l.
ARCHITECT:	Uniforland s.p.a. s.r.l.
OWNER:	UNIFORLAND s.p.a. s.r.l.
ARCHITECTURE:	UNIFORLAND s.p.a. s.r.l.
STRUCTURAL ENGINEER:	
Mechanical ENGINEER:	
Sanitary ENGINEER:	
MECHANICAL ENGINEER:	
DRAWN BY:	
DATE:	
PROJECT NAME:	
3rd FLOOR PLAN	
FOR CONSTRUCTION	
SCALE:	1/100
DATE:	03-09-2025
DRAWING NO.	A1.05





PAM CIVIL Co., Ltd.  
 14/13 AND 14 CHANGI EMBASSY ROAD  
 SINGAPORE 489633

PROJECT :  
 Embassy new 1 floor

DESIGNER :  
 PAM CIVIL Co., Ltd.

OWNER :  
 Embassy new 1 floor

ARCHITECT :

STRUCTURAL ENGINEER :

Mechanical ENGINEER :

Electrical ENGINEER :

Mechanical ENGINEER :

DESIGN BY :

DATE :

SCALE :


GROUND FLOOR PLAN

FOR CONSTRUCTION

SCALE : 1:100

DATE : 11-02-2025

DRAWING NO. A1.02

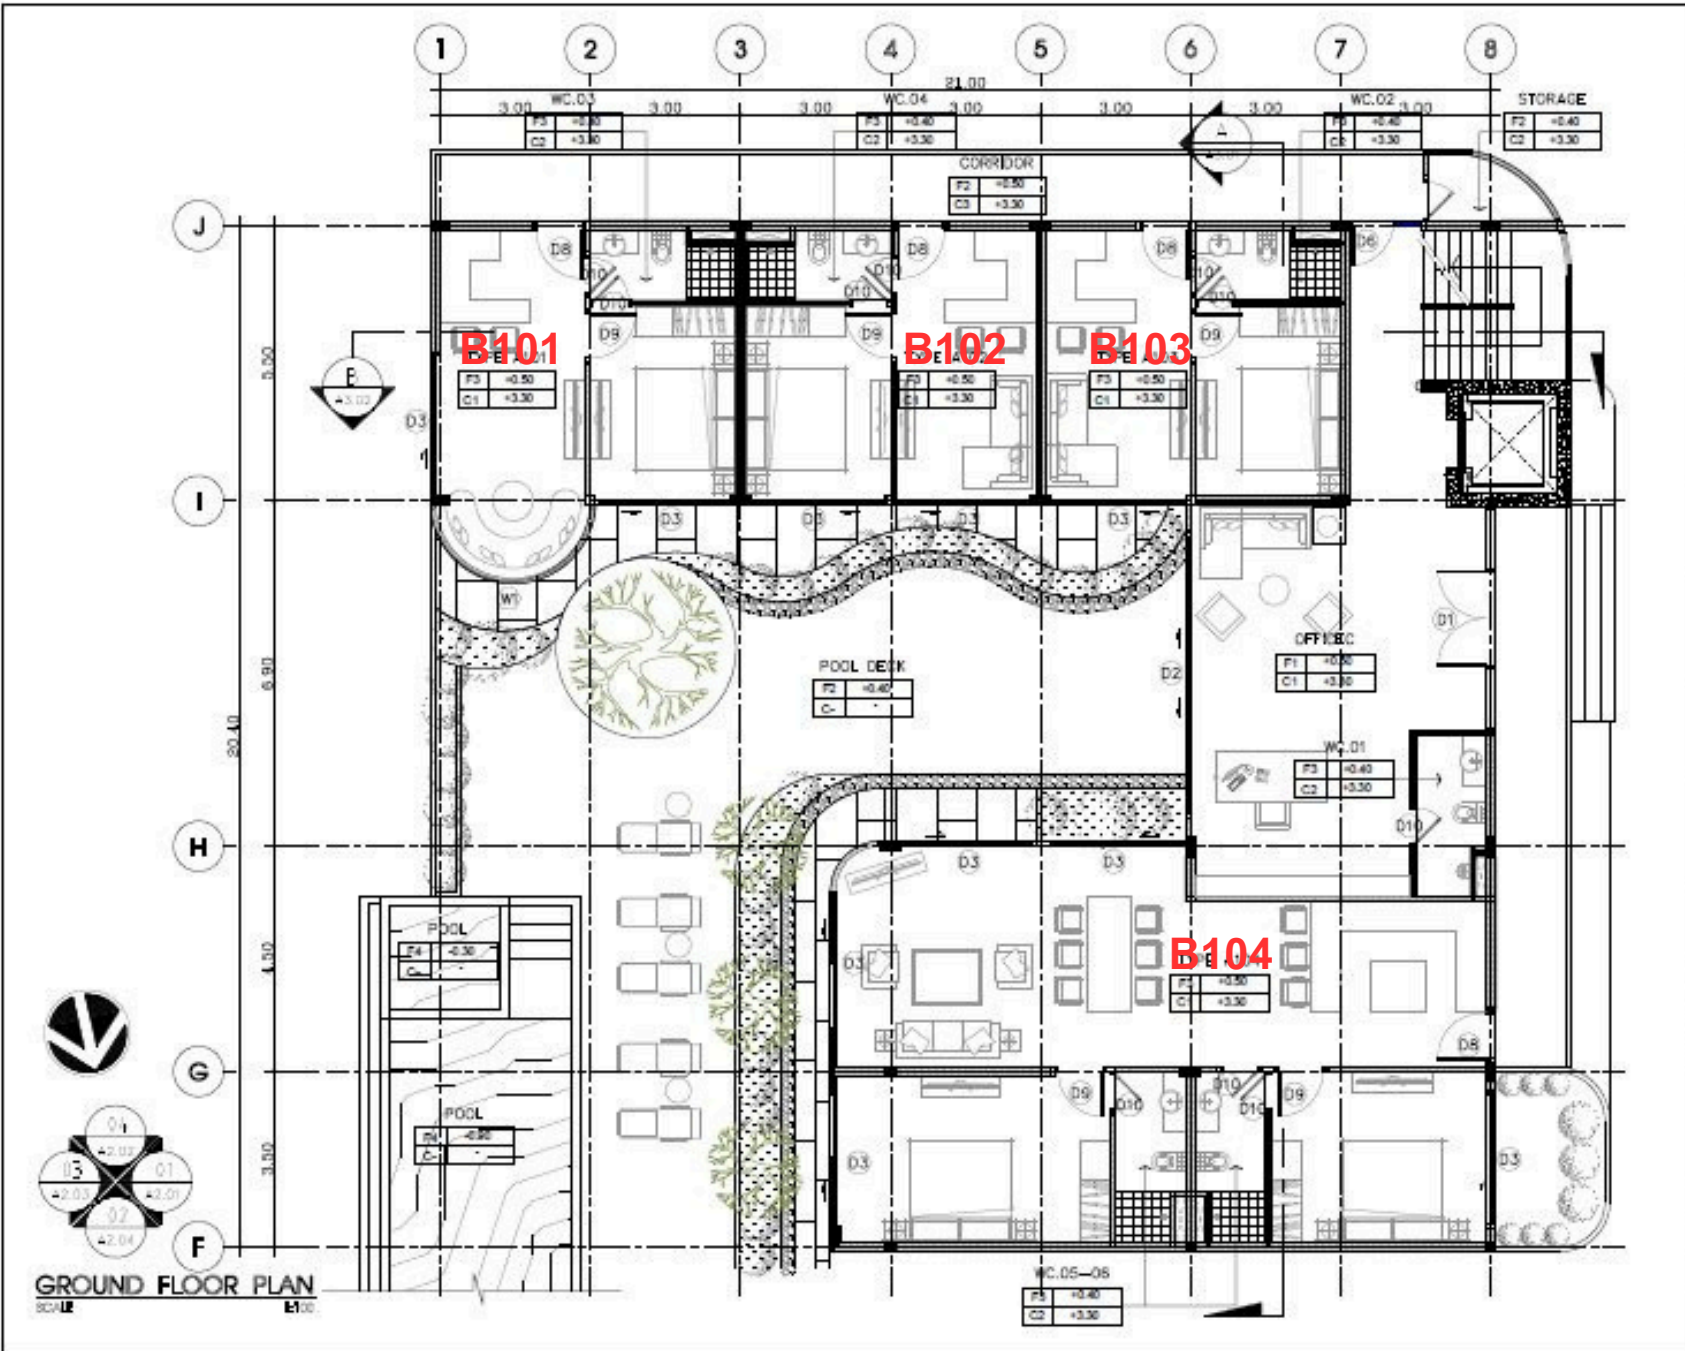

GROUND FLOOR PLAN  
 SCALE 1:100





EAM CIVIL CO., LTD.  
NO.1100 5 CHANGI AIR STREET  
SINGAPORE 486021 SINGAPORE

PROJECT :	UN-FLOOR PLAN - 01
DESIGNER :	UN-FLOOR PLAN - 01
OWNER :	UN-FLOOR PLAN - 01
DATE :	UN-FLOOR PLAN - 01
REVISIONS :	
STRUCTURAL ENGINEER :	
Mechanical ENGINEER :	
Sanitary ENGINEER :	
MECHANICAL ENGINEER :	
DRAWN BY :	
DATE :	
SCALE :	1:100
DATE :	1-10-2025
DRAWING NO. :	A1.04



EAM CIVIL Co.Ltd.,  
88/10 MOO 9 CHANGING SUB DISTRICT  
MUEANGSUKHOTHAI DISTRICT PHUKET THAILAND

**PROJ. :**  
โครงการบ้าน 4 ชั้น

**SCOPE :**  
อาคาร 4 ชั้น 4 ห้องนอน

**OWNER :**  
บริษัท อีเอ็ม เอ็ม เอ็ม จำกัด  
เลขที่ 88/10 หมู่ 9 ตำบล  
เมืองสุโขทัย จังหวัดสุโขทัย

**ARCHIT. :**

**STRUCTURAL ENGINEER :**

**Mechanical ENGINEER :**

**Electrical ENGINEER :**

**Mechanical ENGINEER :**

**DATE :**

**REVISION :**

NO.	DESCRIPTION	DATE

**ISSUED BY :**

3rd FLOOR PLAN

FOR CONSTRUCTION

**SCALE :** 1/100

**DATE :** 13-02-2023

**DRAWING NO. :**

**A1.05**

