



POETRY

----- Space Area -----

พื้นที่อาคาร Poetry

Pearl 528.750 sq.m.

Onyx A 557.450 sq.m.


Onyx B 561.000 sq.m


 POETRY
 ----- Space Area -----
 PEARL



1st
Type M (Pearl)
1:100

1 st floor plan

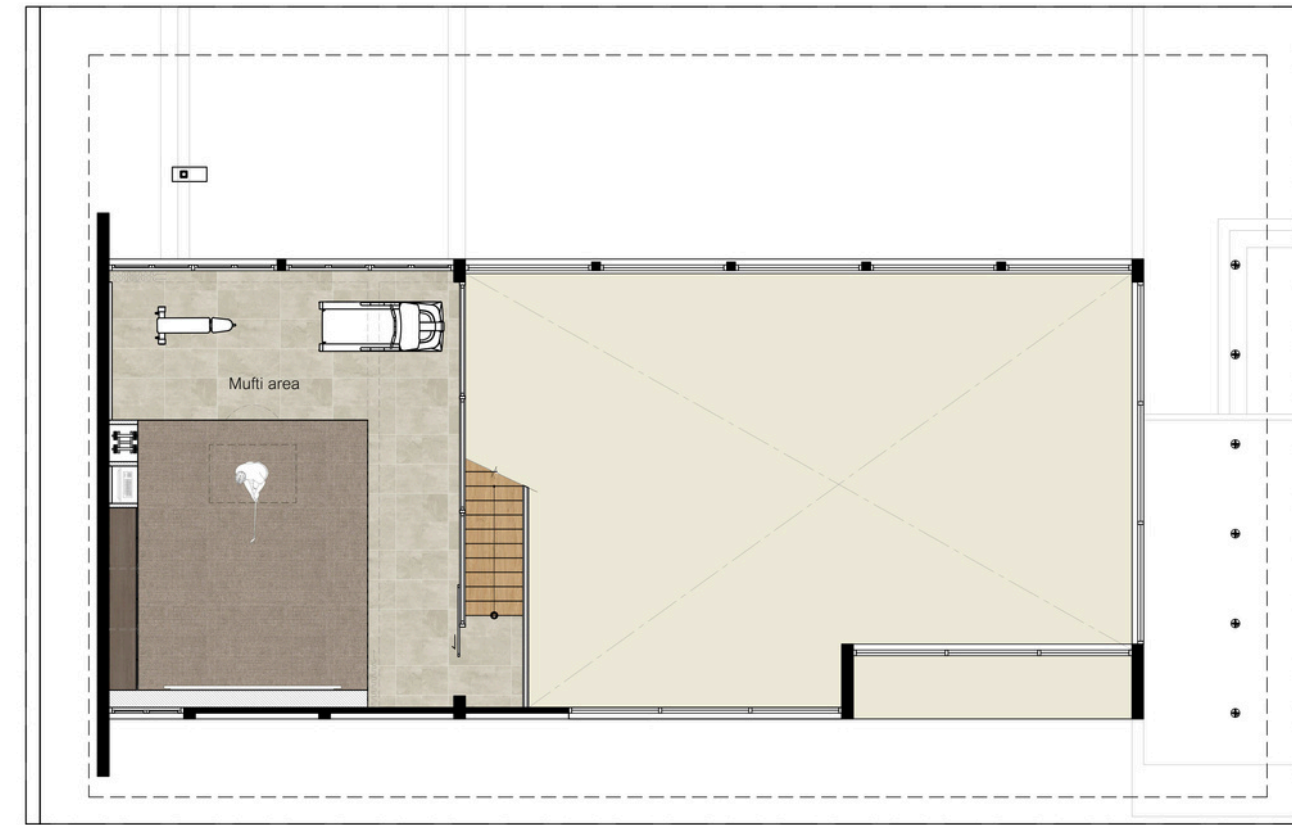

2nd
Type M (Pearl)
1:75

2 nd floor plan


POETRY
 ----- Space Area -----
PEARL

18/07/24


N



1st Type M (Pearl)
1:100

1 st floor plan

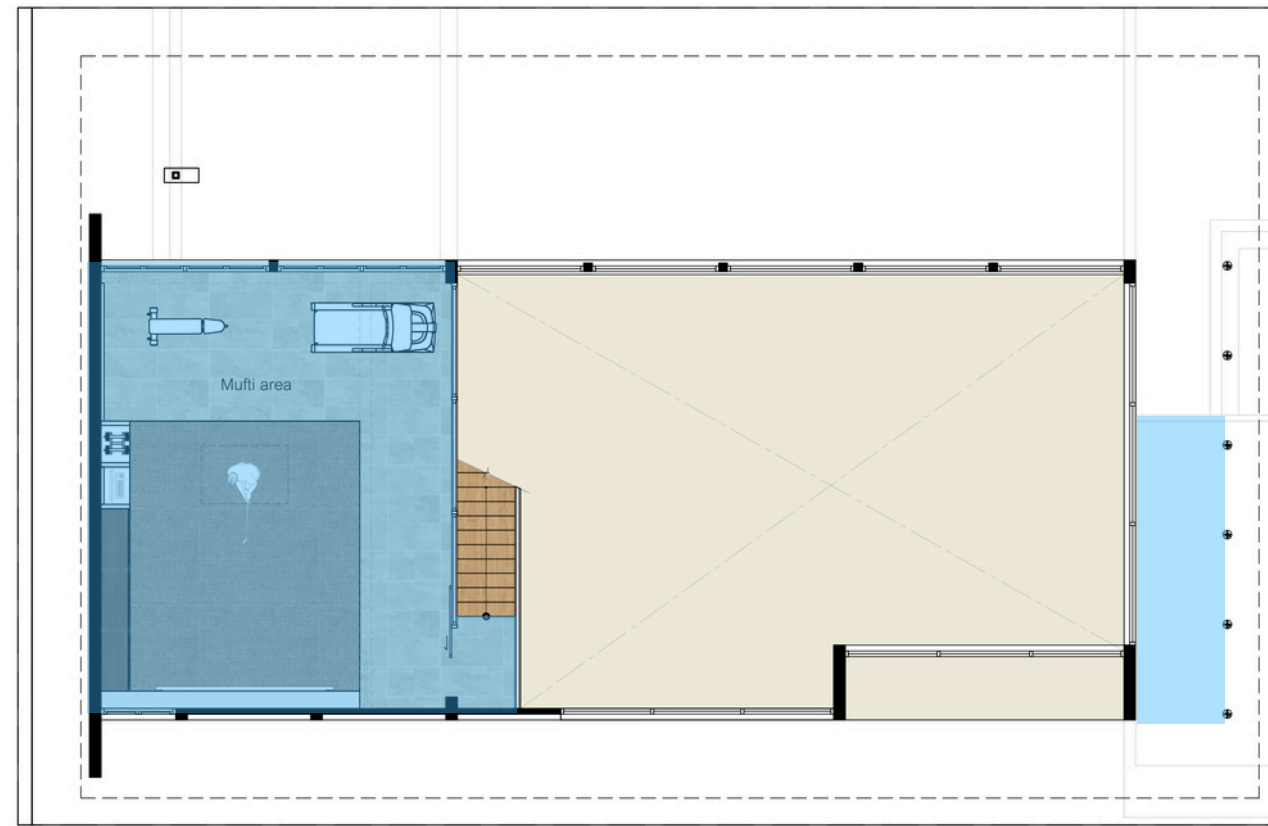

467.000 sq.m.



2nd Type M (Pearl)
1:75

2 nd floor plan

52.750 sq.m.


-  528.750 sq.m.
-  140.750 sq.m.



POETRY

----- Space Area -----


PEARL

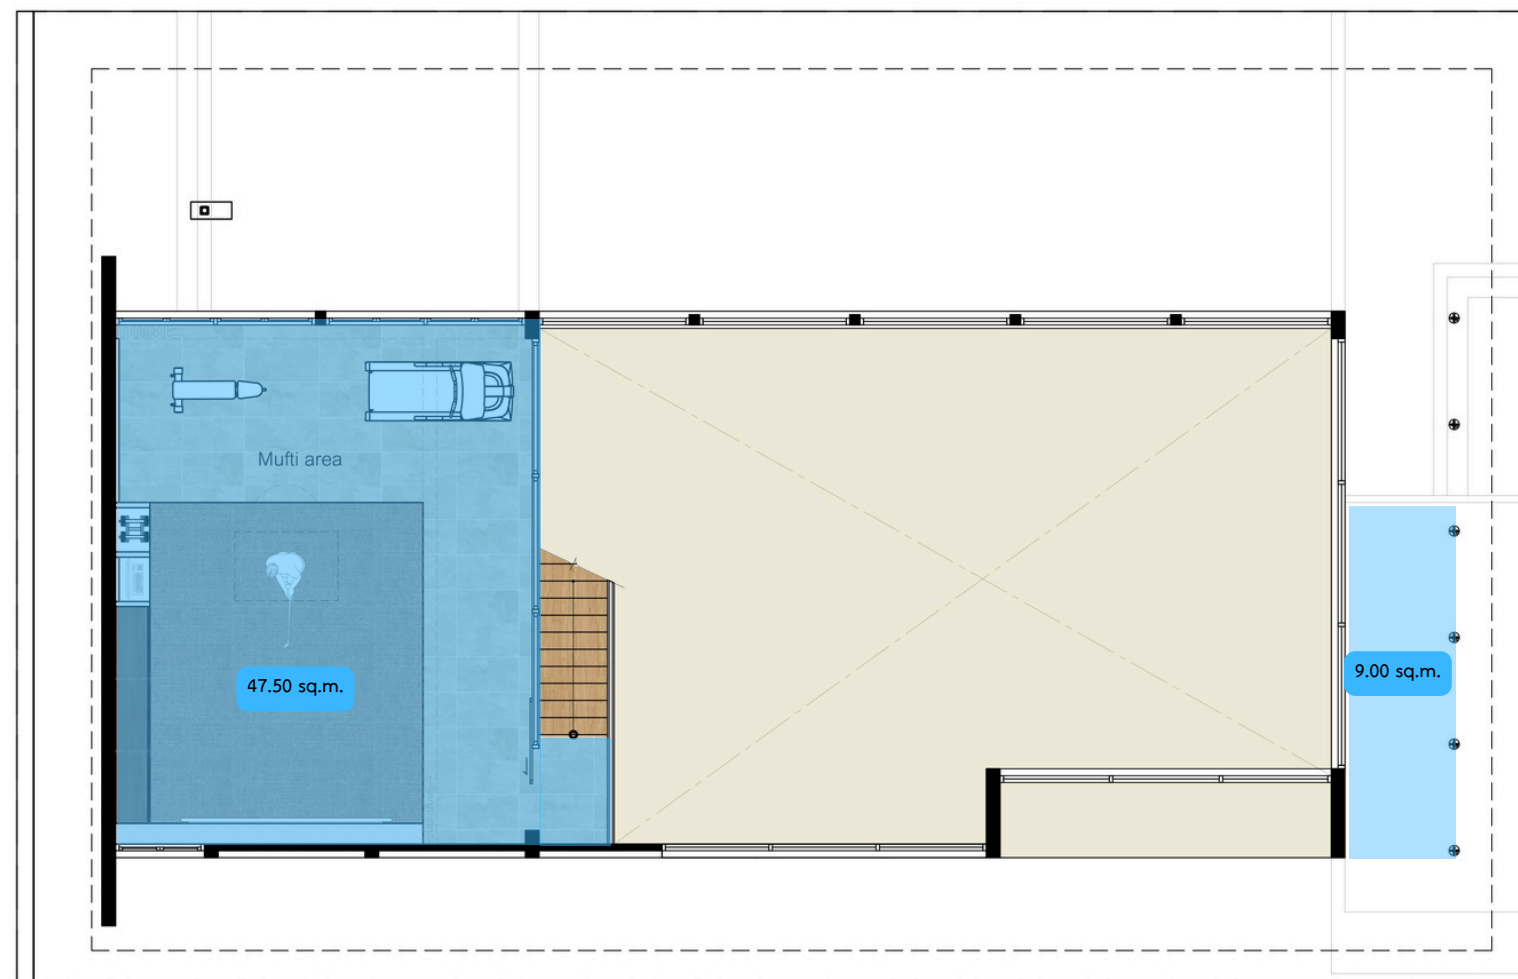

2 n d f l o o r p l a n


2nd
Type M (Pearl)
1 : 75

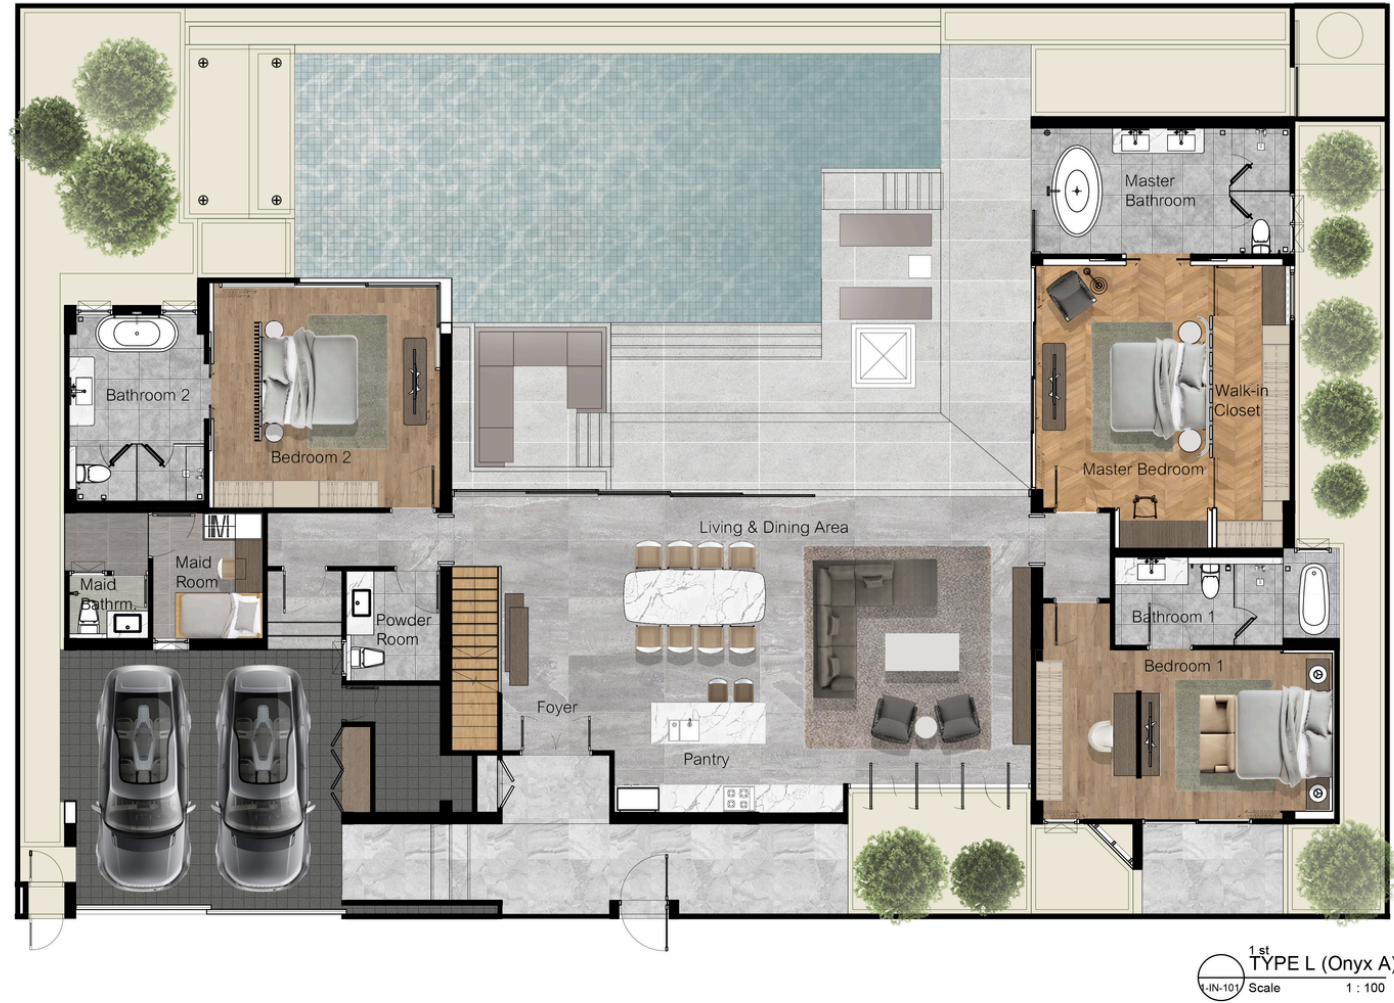

 POETRY
 ----- Space Area -----
ONYX-A



 1st
TYPE L (Onyx A)
 Scale 1 : 100

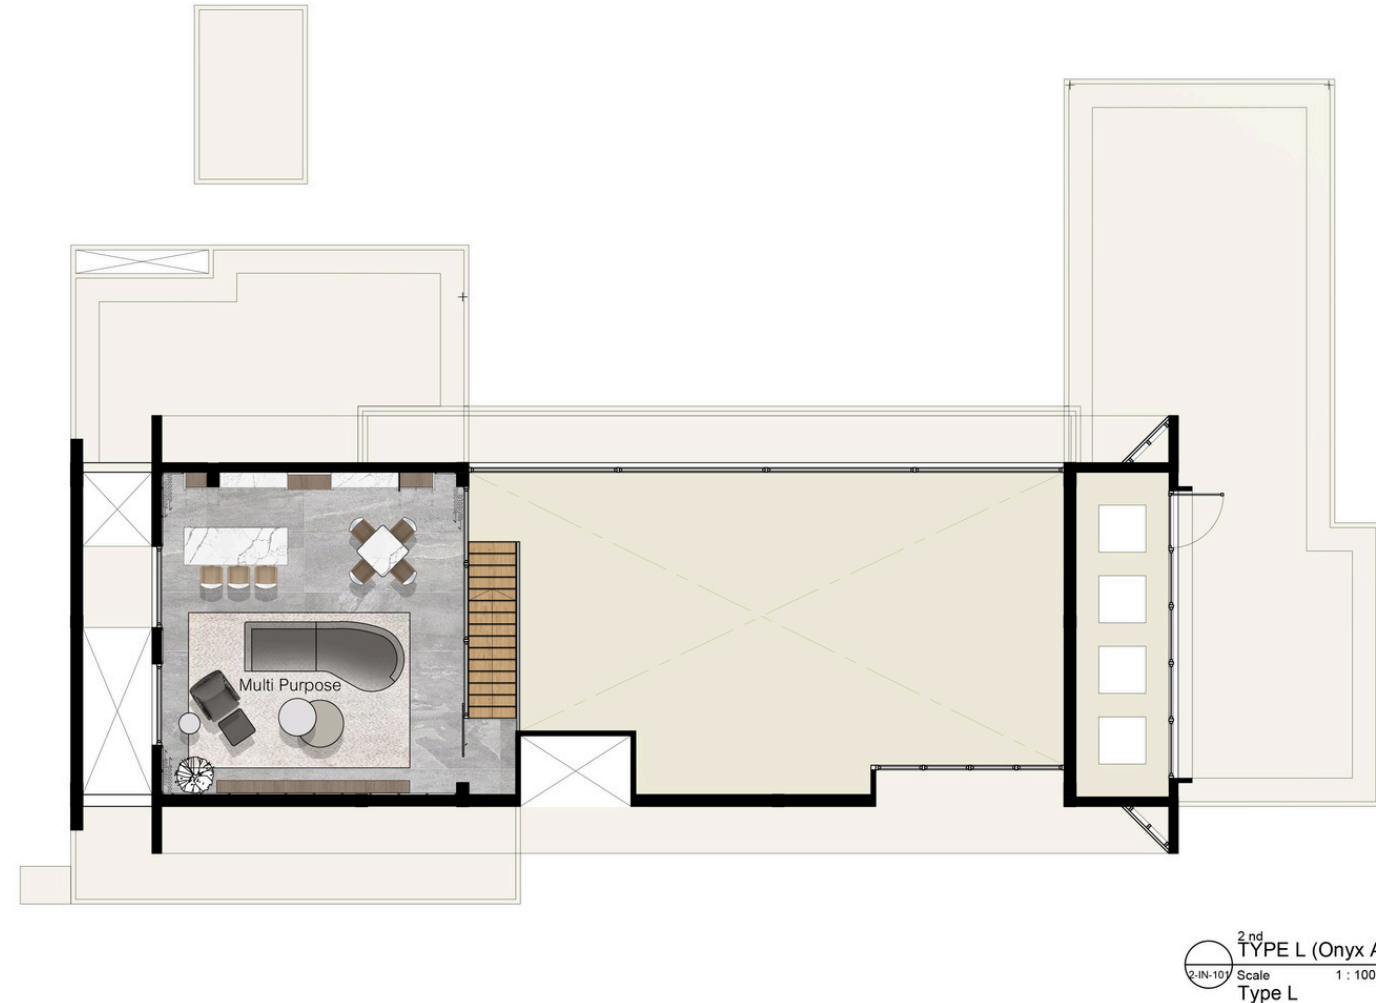1 st floor plan



 2nd
TYPE L (Onyx A)
 Scale 1 : 100
 Type L

2 nd floor plan


POETRY
 ----- Space Area -----
ONYX-A


18/07/24

N



1 st floor plan

488.65 sq.m.

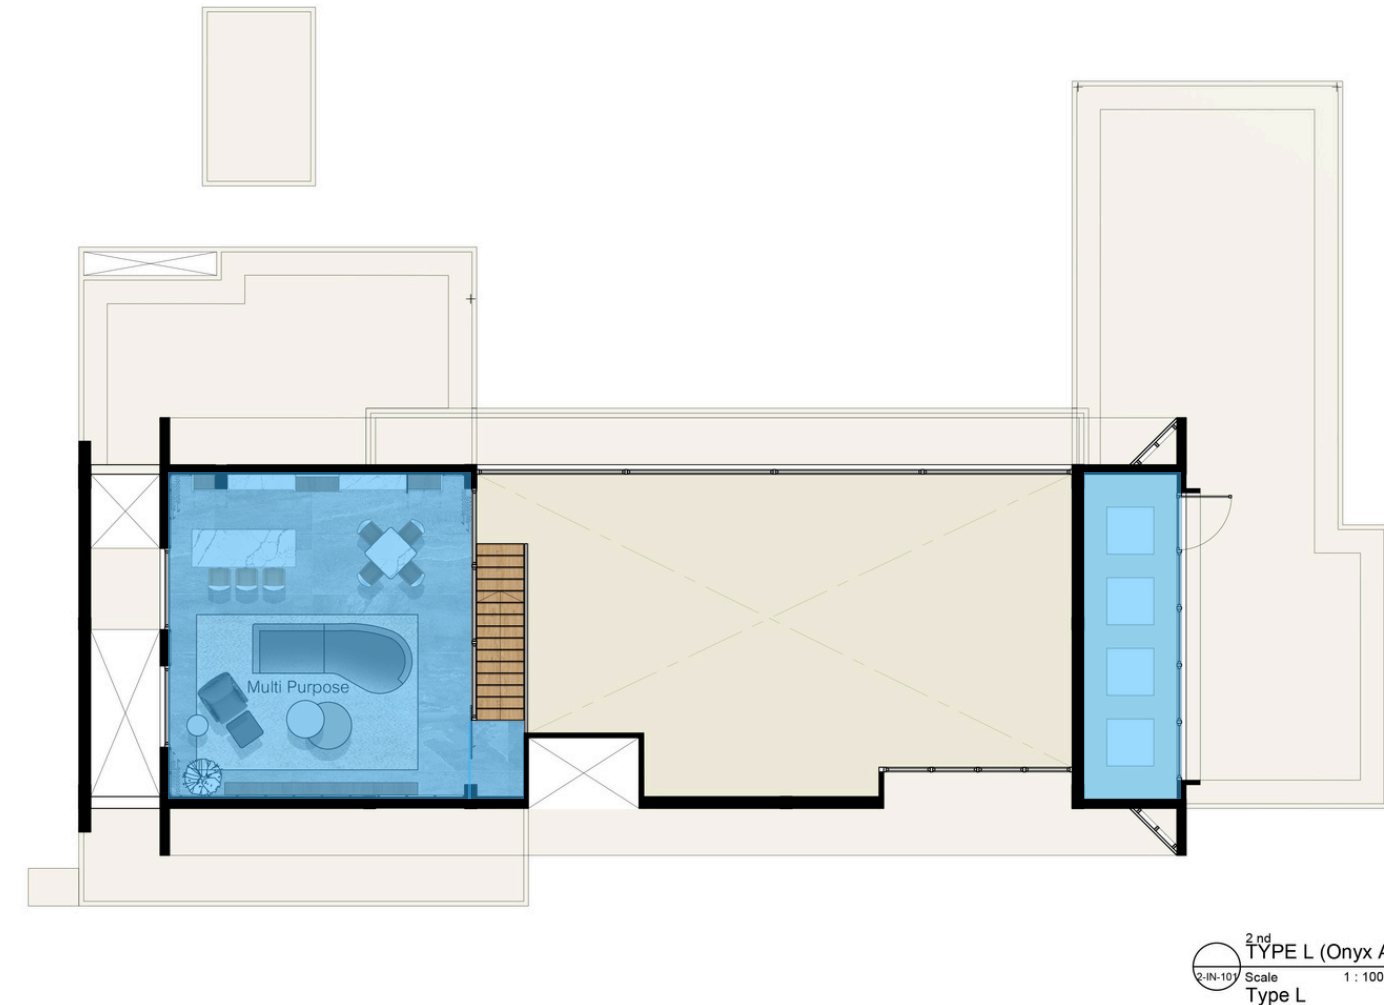


2 nd floor plan

68.80 sq.m.

 557.45 sq.m.

 102.750 sq.m.


POETRY
 ----- Space Area -----
ONYX - A

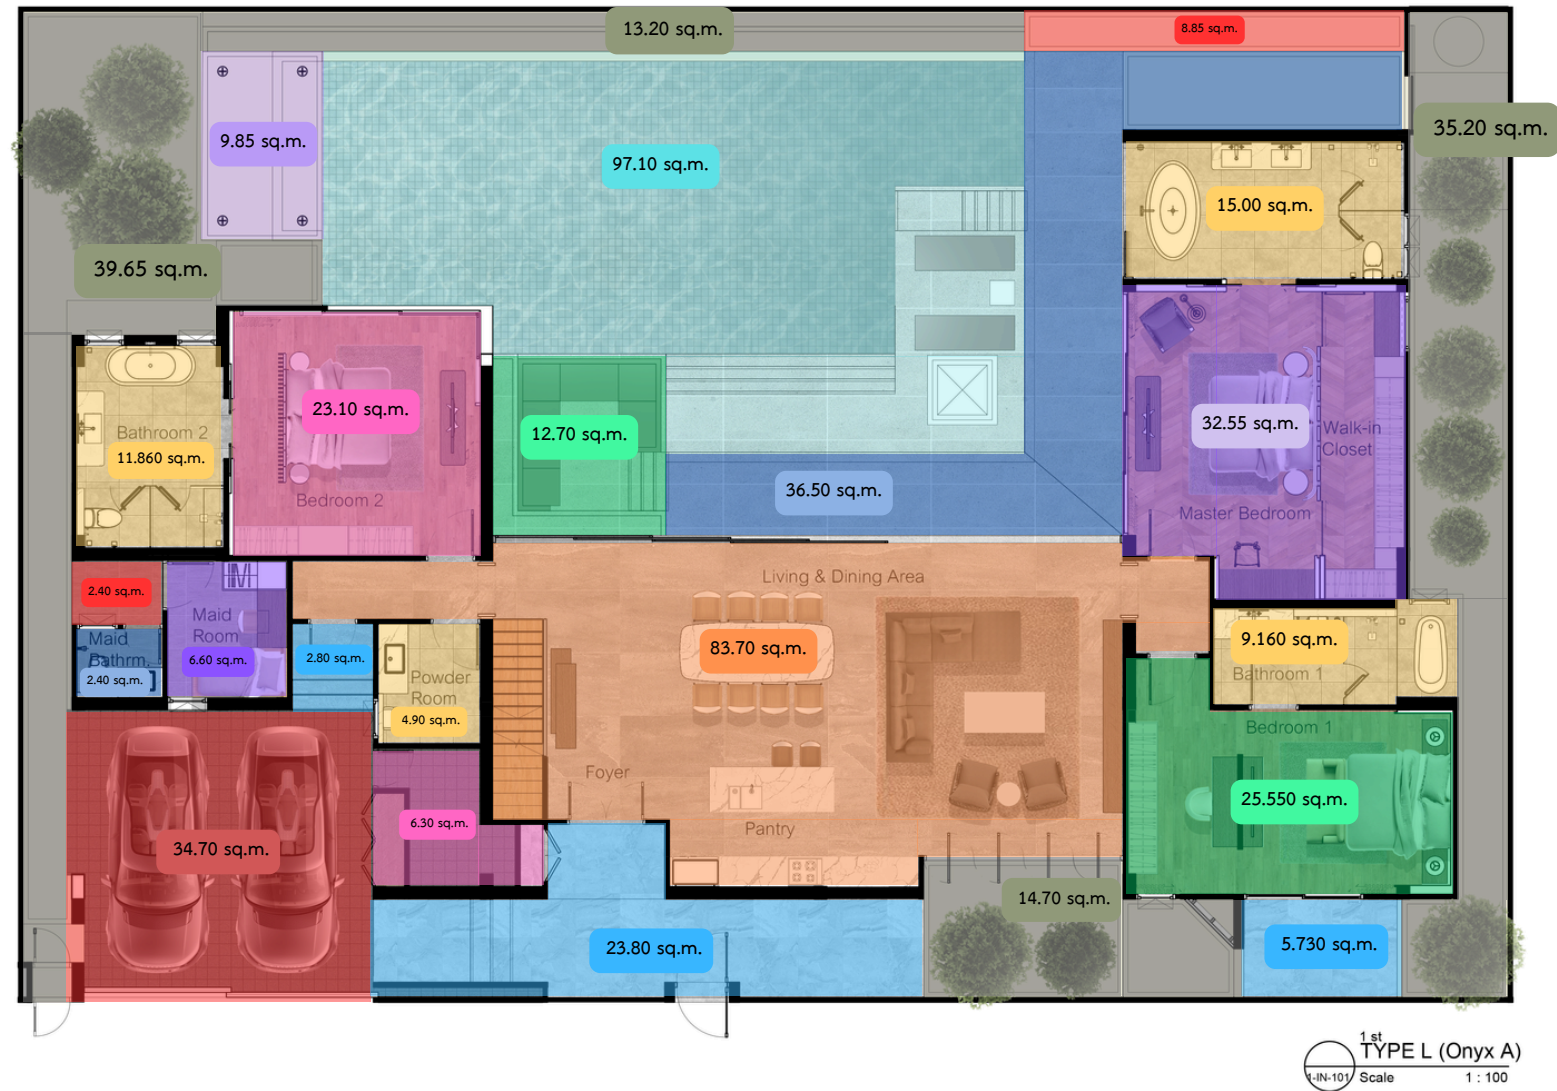

1st TYPE L (Onyx A)
 Scale 1 : 100


1 s t f l o o r p l a n



POETRY

----- Space Area -----

ONXY - A

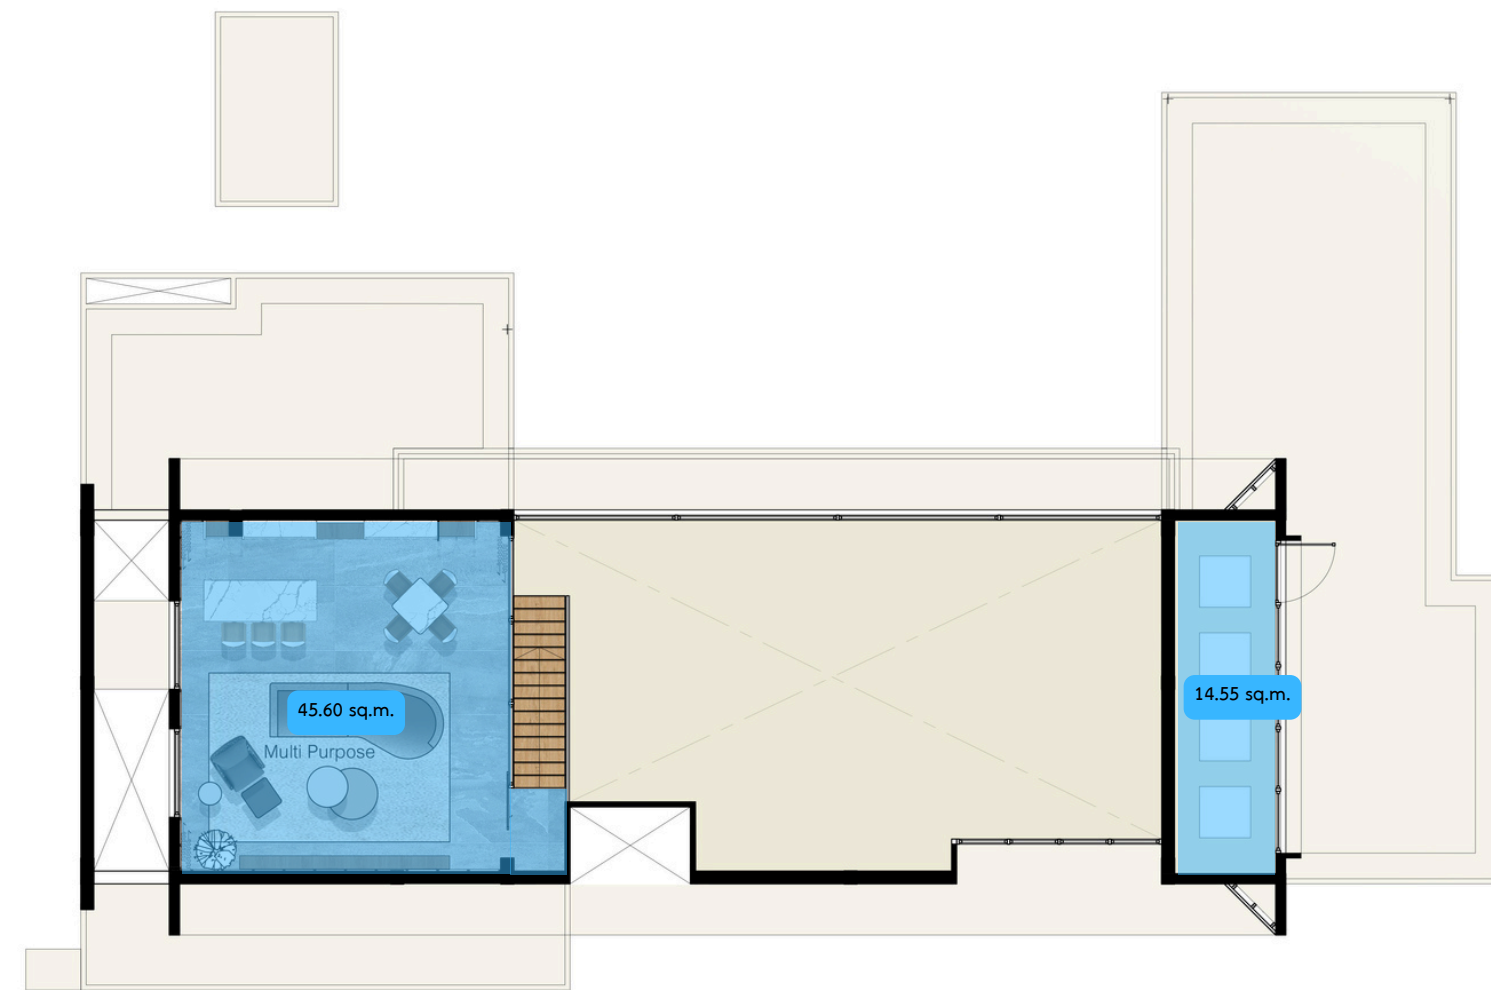

2 nd floor plan


2nd
TYPE L (Onyx A)
Scale 1 : 100
Type L


 POETRY
 ----- Space Area -----
 ONXY-B



1st
TYPE L (Onyx B)
Scale 1:100

1 st floor plan

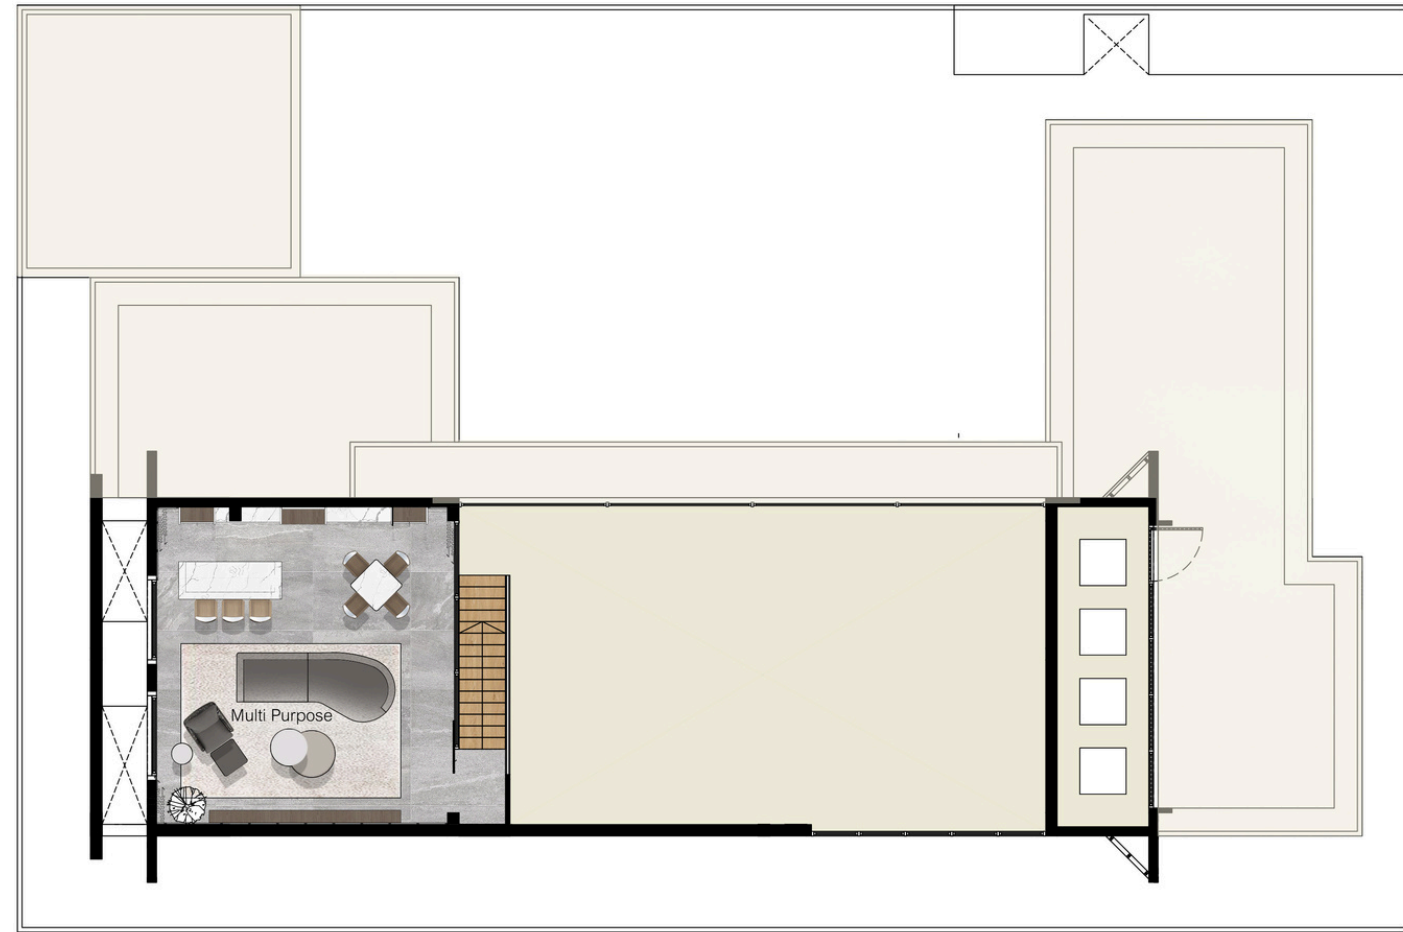

2nd
TYPE L (Onyx B)
Scale 1:100
Type L

2 nd floor plan


POETRY
 ----- Space Area -----
 ONXY-B



1st TYPE L (Onyx B)
 Scale 1:100

1 st floor plan

492.20 sq.m.

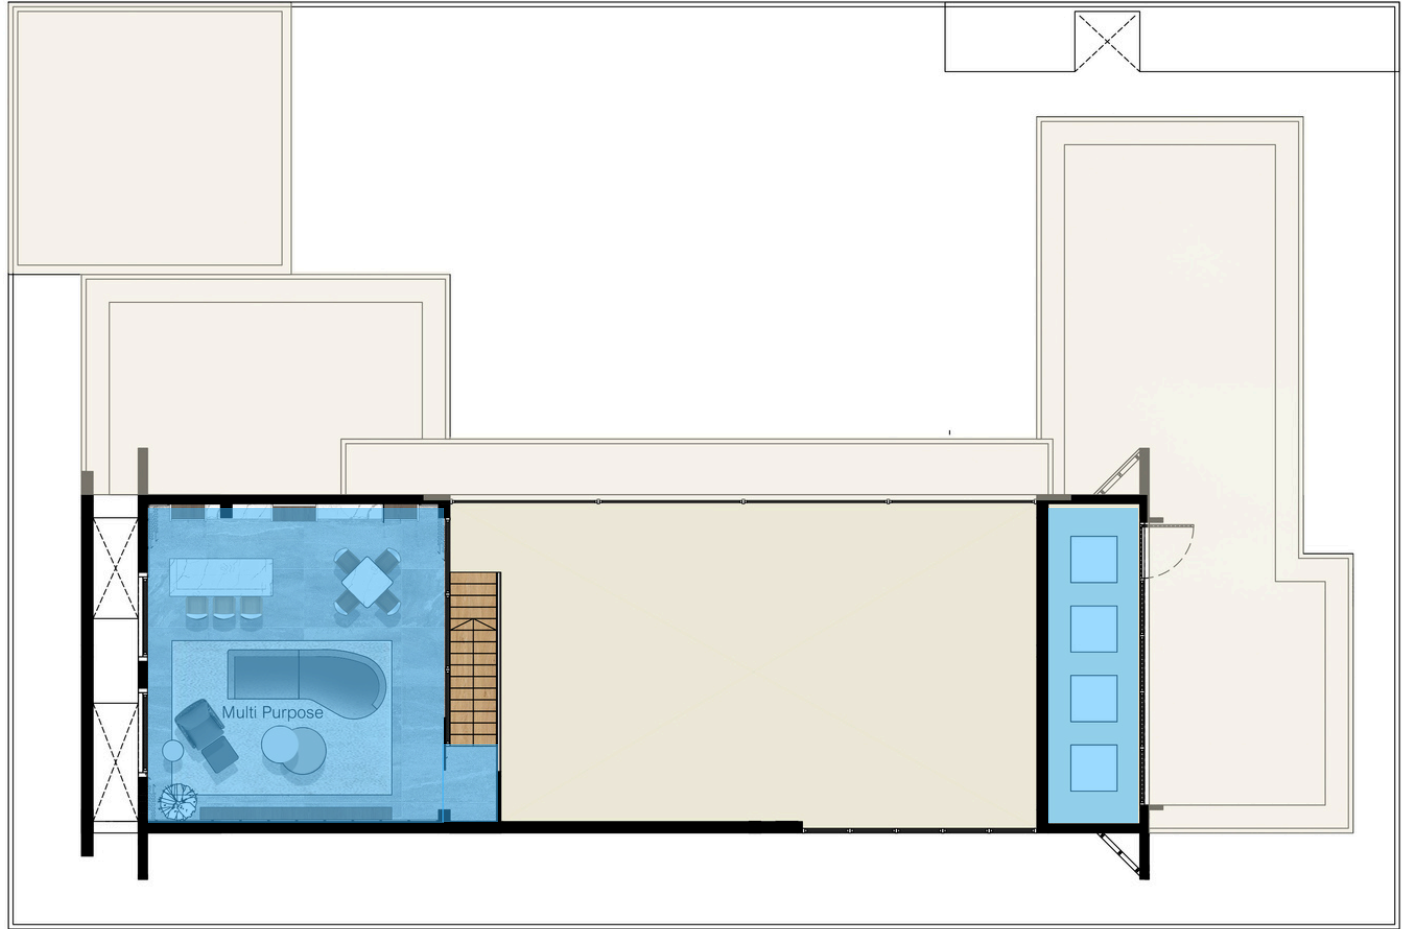

2nd TYPE L (Onyx B)
 Scale 1:100
 Type L


2 nd floor plan

68.80 sq.m.

561.000 sq.m.

97.660 sq.m.


POETRY
 ----- Space Area -----
ONYX - B

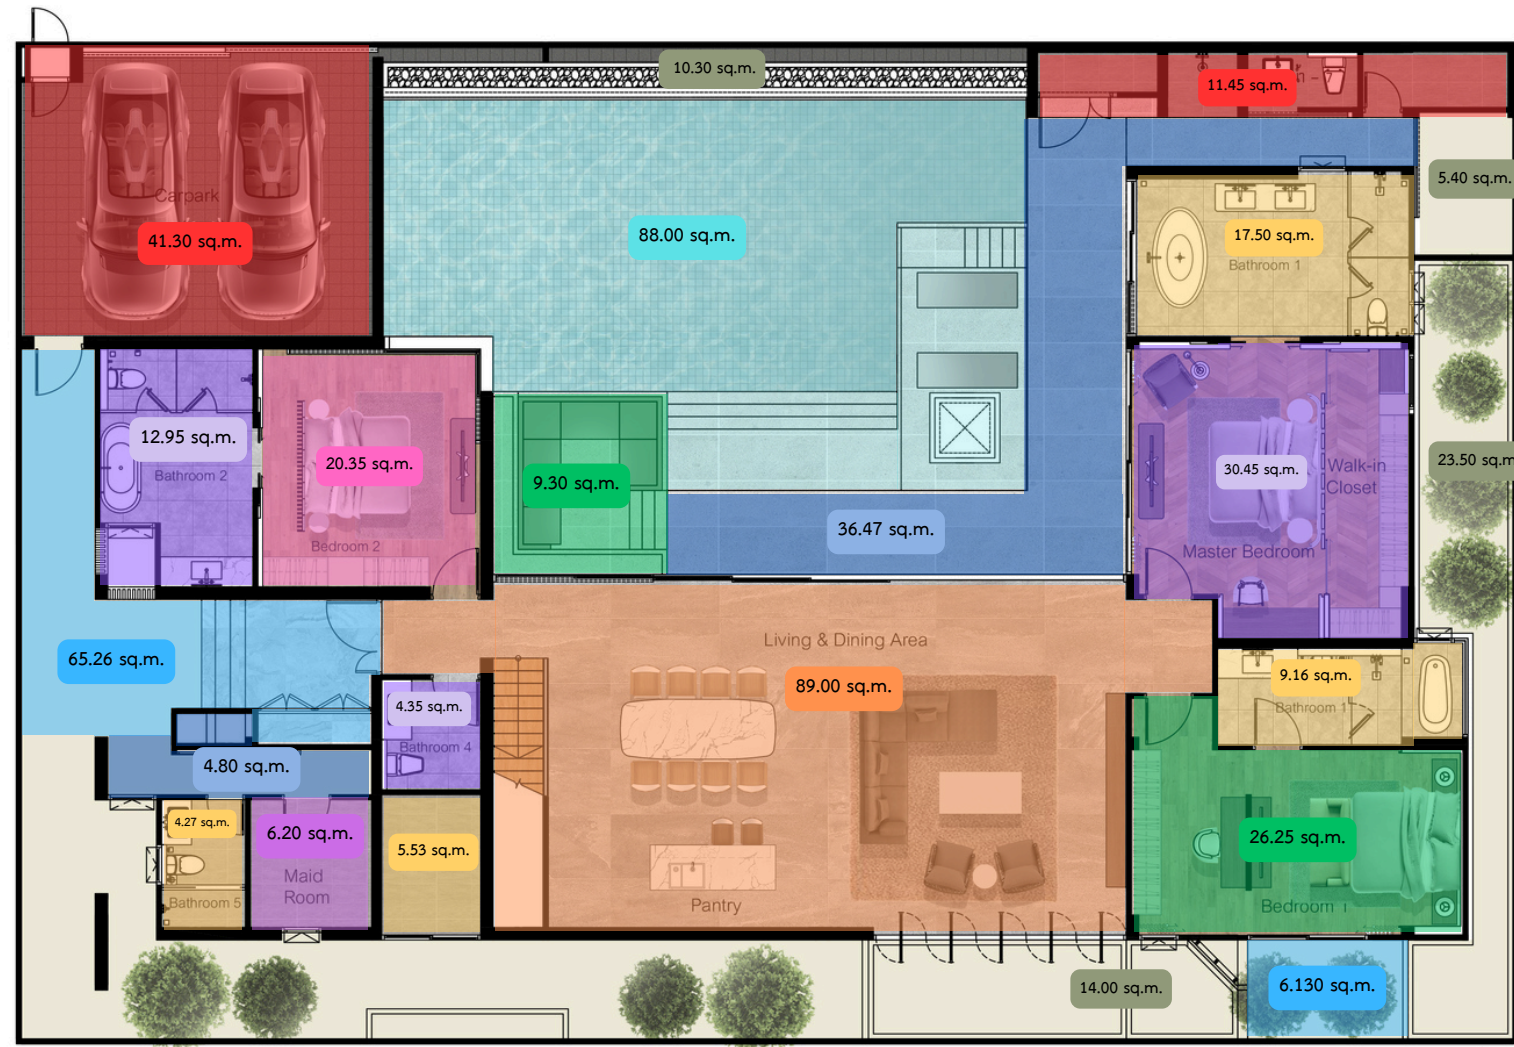

1st
TYPE L (Onyx B)
 Scale 1 : 100


1 s t f l o o r p l a n



POETRY

----- Space Area -----

ONXY-B

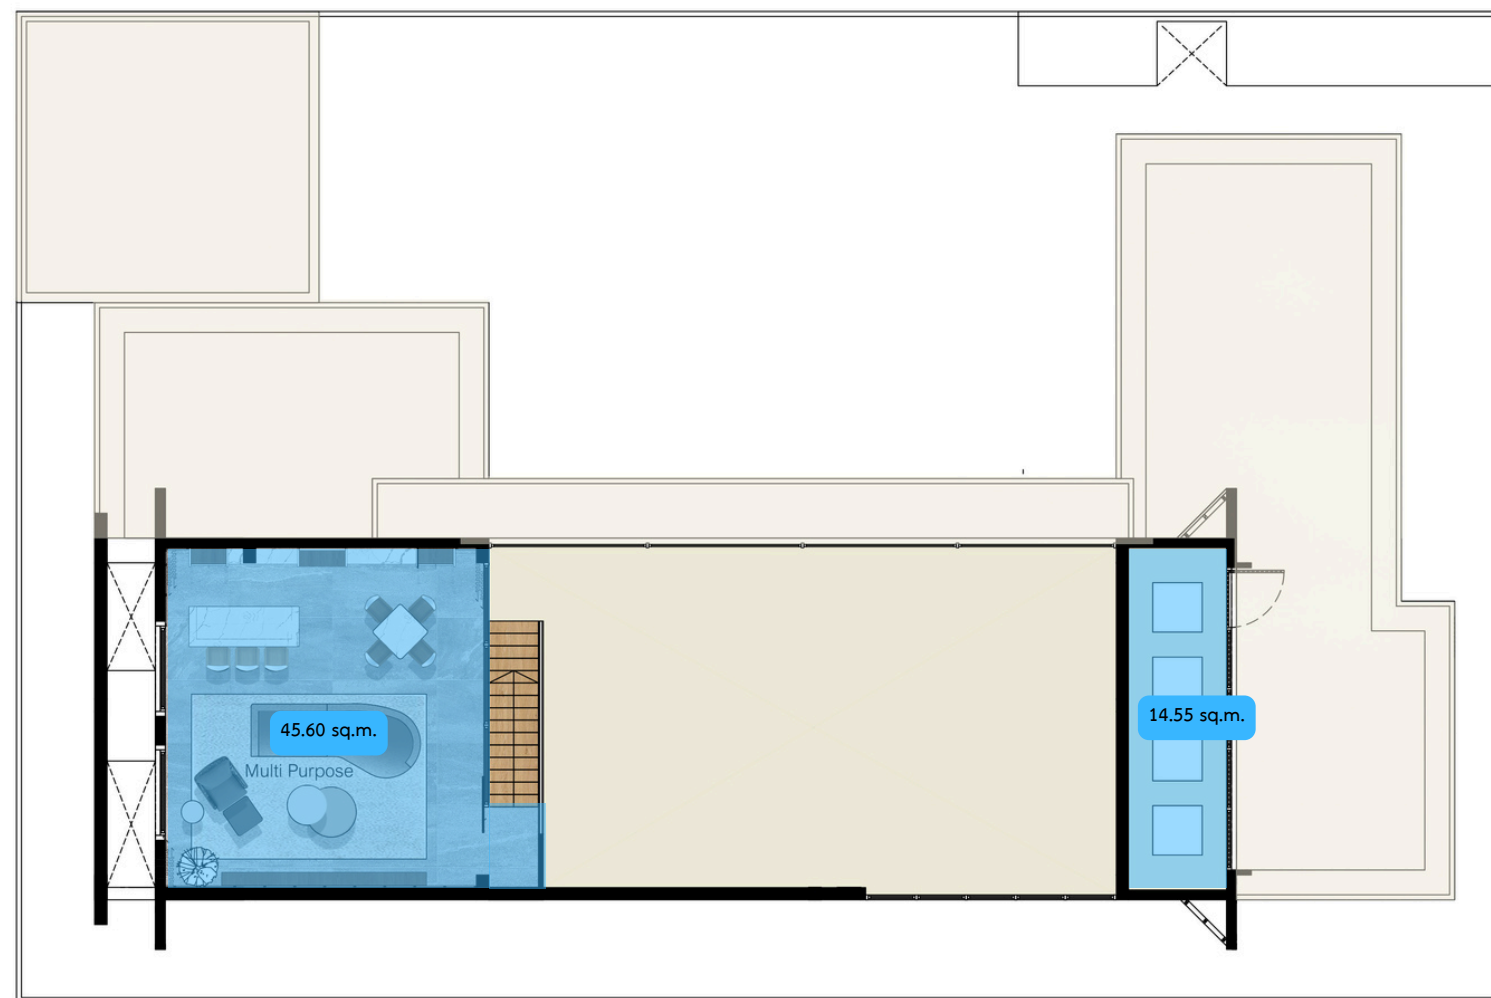

2nd
TYPE L (Onyx B)
Scale 1 : 100
Type L

2 n d f l o o r p l a n