



Rhom Bho Property




ABOUT PROJECT

Project Name: The Title Halo1 (Naiyang Beach)
 Location: Naiyang Beach, Phuket
 Deed: 8 - 3 - 83.40 Rai (14,333.60 sq.m.)
 Building Height: 6 Buildings (7 Floors)
 Units: 329 units
 Room types: one & two bedroom (36.00 - 81.00 sq.m.)

FACILITIES

- 1 Loop Pool •
- 2 Swimming Pools •
- Steam Room & Fitness •
- Car Parks •
- Pool Deck & Relaxation Area •
- Water Slider & Pavilion •
- Security & 24-Hour CCTV •


OVER 10,771.13 SQ.M. OF OPEN SPACE (75.15%) •
 OVER 2,533.90 SQ.M. OF GREEN SPACE (17.68%) •

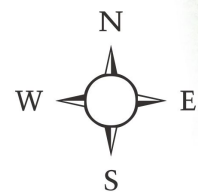

The images shown are computer generated, any change can be applied without notice. All rights reserved



The Title Halo1 Naiyang Beach PHUKET , THAILAND

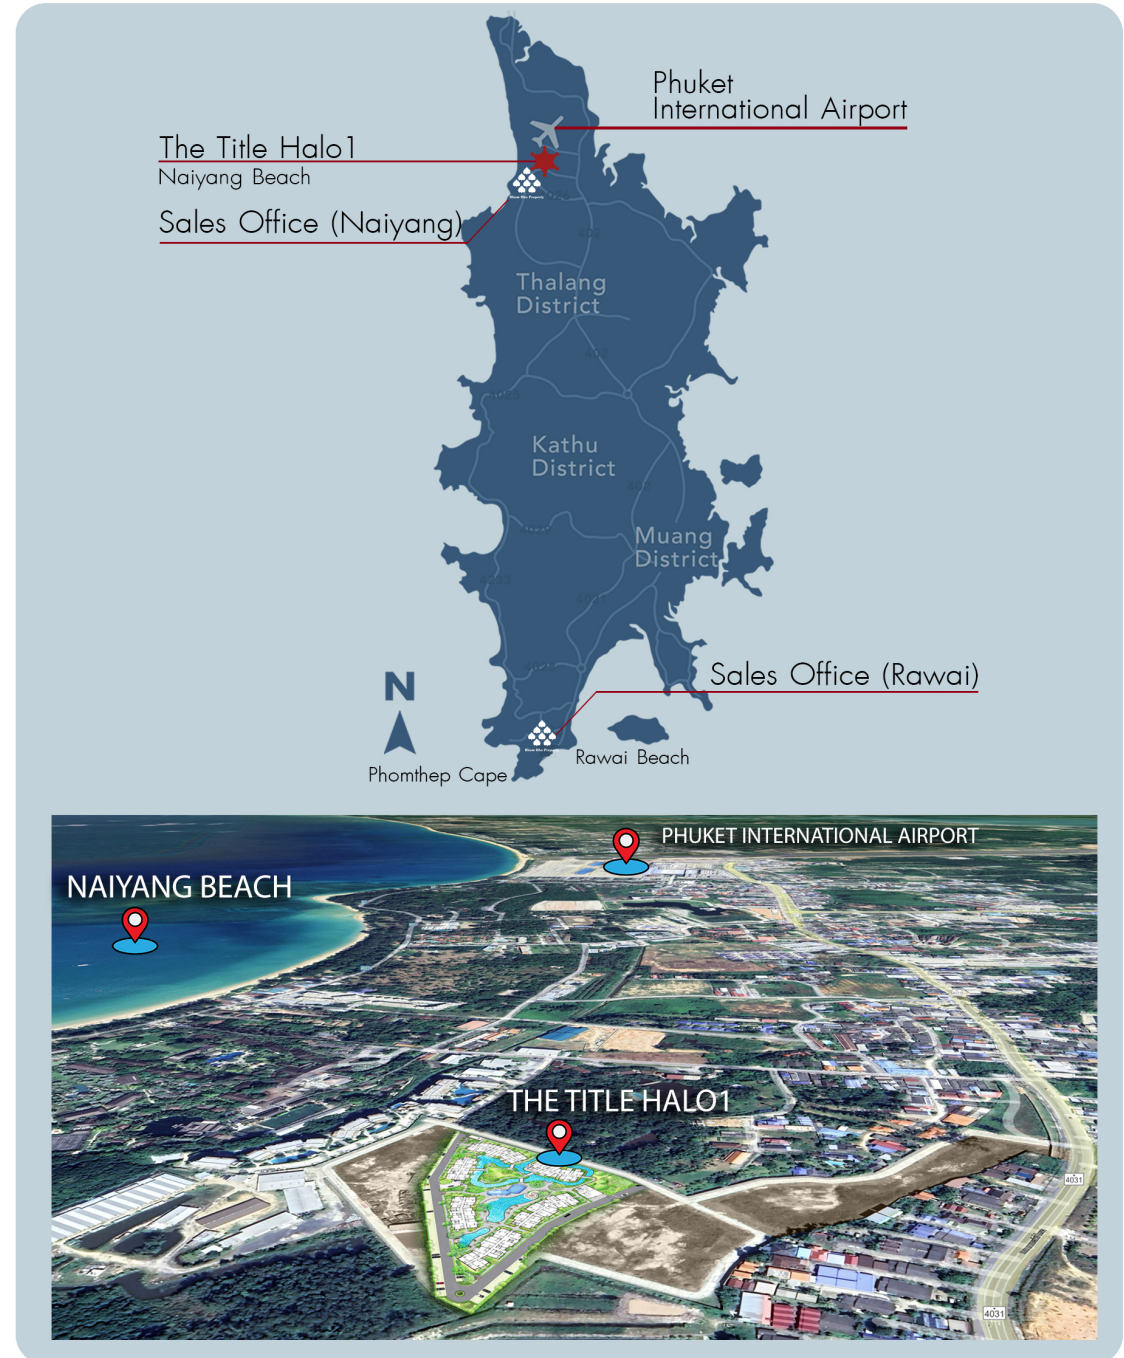



First Floor Plan



2nd - 7th Floor Plan



The images shown are computer generated,
any change can be applied without notice. All rights reserved



Rhom Bho Property



KEY PLAN
49 Units



First Floor Plan



2nd - 7th Floor Plan



Rhom Bho Property



KEY PLAN
49 Units

The images shown are computer generated, any change can be applied without notice. All rights reserved



First Floor Plan



2nd - 7th Floor Plan



The images shown are computer generated, any change can be applied without notice. All rights reserved



Rhom Bho Property



KEY PLAN
63 Units

THE TITLE HALO1

Type A : 36.00 sq.m.



1st floor
TYPE A: 36 SQ.M.



2nd- 7th floor
TYPE A: 36 SQ.M.



Rhom Bho Property

The images shown are computer generated, any change can be applied without notice. All rights reserved

1st & 7th floor - ceiling height 2.80 m
2nd-6th floor - ceiling height 2.65 m

REMARK

TYPE A: SA,ME

THE TITLE HALO1

Type A1 : 36.00 sq.m.



1st floor
TYPE A1: 36 SQ.M.



2nd- 7th floor
TYPE A1: 36 SQ.M.



Rhom Bho Property

The images shown are computer generated, any change can be applied without notice. All rights reserved

1st & 7th floor - ceiling height 2.80 m
2nd-6th floor - ceiling height 2.65 m

REMARK	TYPE A1:ME,VE
---------------	----------------------

THE TITLE HALO1

Type A2&A3 : 41 sq.m.



**1st floor
TYPE A2: 41 SQ.M.**



**1st floor
TYPE A3: 41 SQ.M.**



Rhom Bho Property

The images shown are computer generated, any change can be applied without notice. All rights reserved

1st & 7th floor - ceiling height 2.80 m
2nd-6th floor - ceiling height 2.65 m

REMARK	TYPE A2: ME, VE
	TYPE A3: SA, ME

THE TITLE HALO1

Type B : 40.00 sq.m.



1st floor
TYPE B: 40 SQ.M.



2nd- 7th floor
TYPE B: 40 SQ.M.



Rhom Bho Property

The images shown are computer generated, any change can be applied without notice. All rights reserved

1st & 7th floor - ceiling height 2.80 m
2nd-6th floor - ceiling height 2.65 m

REMARK	TYPE B: ME
--------	------------

THE TITLE HALO1

Type B1 : 40.00 sq.m.



1st floor
TYPE B1: 40 SQ.M.



2nd- 7th floor
TYPE B1: 40 SQ.M.



Rhom Bho Property

The images shown are computer generated, any change can be applied without notice. All rights reserved

1st & 7th floor - ceiling height 2.80 m
2nd-6th floor - ceiling height 2.65 m

REMARK	TYPE B1: ME,VE
--------	----------------

THE TITLE HALO1

Type B2 & B3 : 46 sq.m.



1st floor
TYPE B2: 46 SQ.M.



1st floor
TYPE B3: 46 SQ.M.



Rhom Bho Property

The images shown are computer generated, any change can be applied without notice. All rights reserved

1st & 7th floor - ceiling height 2.80 m
2nd-6th floor - ceiling height 2.65 m

REMARK	TYPE B2: ME, VE
	TYPE B3: ME

THE TITLE HALO1

Type C : 46.00 sq.m.



1st floor
TYPE C : 46 SQ.M.



2nd- 7th floor
TYPE C : 46 SQ.M.



Rhom Bho Property

The images shown are computer generated, any change can be applied without notice. All rights reserved

1st & 7th floor - ceiling height 2.80 m
2nd-6th floor - ceiling height 2.65 m

<p>● Before or during the construction, the customer can choose either or both of the bathroom entrance doors.</p>	<p>REMARK</p>	<p>TYPE C : SA</p>
--	----------------------	---------------------------

THE TITLE HALO1

Type C1 : 46.00 sq.m.



1st floor
TYPE C1: 46 SQ.M.



2nd- 7th floor
TYPE C1: 46 SQ.M.



Rhom Bho Property

The images shown are computer generated, any change can be applied without notice. All rights reserved

1st & 7th floor - ceiling height 2.80 m
2nd-6th floor - ceiling height 2.65 m

<p>Before or during the construction, the customer can choose either or both of the bathroom entrance doors.</p>	<p>REMARK</p>	<p>TYPE C1: SA, VE</p>
--	----------------------	-------------------------------

THE TITLE HALO1
Type C2 : 53.00 sq.m.



1st floor
TYPE C2: 53 SQ.M.



Rhom Bho Property

The images shown are computer generated, any change can be applied without notice. All rights reserved

1st & 7th floor - ceiling height 2.80 m
 2nd-6th floor - ceiling height 2.65 m

<p>● Before or during the construction, the customer can choose either or both of the bathroom entrance doors.</p>	<p>REMARK</p>	<p>TYPE C2: SA</p>
--	----------------------	---------------------------

THE TITLE HALO1

TypeD : 59.00 sq.m.



1st floor
TYPE D: 59 SQ.M.



2nd-7th floor
TYPE D: 59 SQ.M.



Rhom Bho Property

The images shown are computer generated, any change can be applied without notice. All rights reserved

1st & 7th floor - ceiling height 2.80 m
2nd-6th floor - ceiling height 2.65 m

<p>● Before or during the construction, the customer can choose either or both of the bathroom entrance doors.</p>	<p>REMARK</p>	<p>TYPE D: ME, VE</p>
--	----------------------	------------------------------

THE TITLE HALO1

Type D1 : 64.00 sq.m.



1st floor
TYPE D1: 64 SQ.M.



Rhom Bho Property

The images shown are computer generated, any change can be applied without notice. All rights reserved

1st & 7th floor - ceiling height 2.80 m
2nd-6th floor - ceiling height 2.65 m


<p>● Before or during the construction, the customer can choose either or both of the bathroom entrance doors.</p>	<p>REMARK</p>	<p>TYPE D1: ME</p>
--	----------------------	---------------------------




**EXTERIOR PERSPECTIVE
BUILDING MERCURY**



Rhom Bho Property

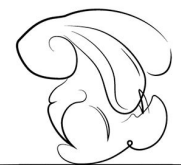

The images shown are computer generated,
any change can be applied without notice. All rights reserved

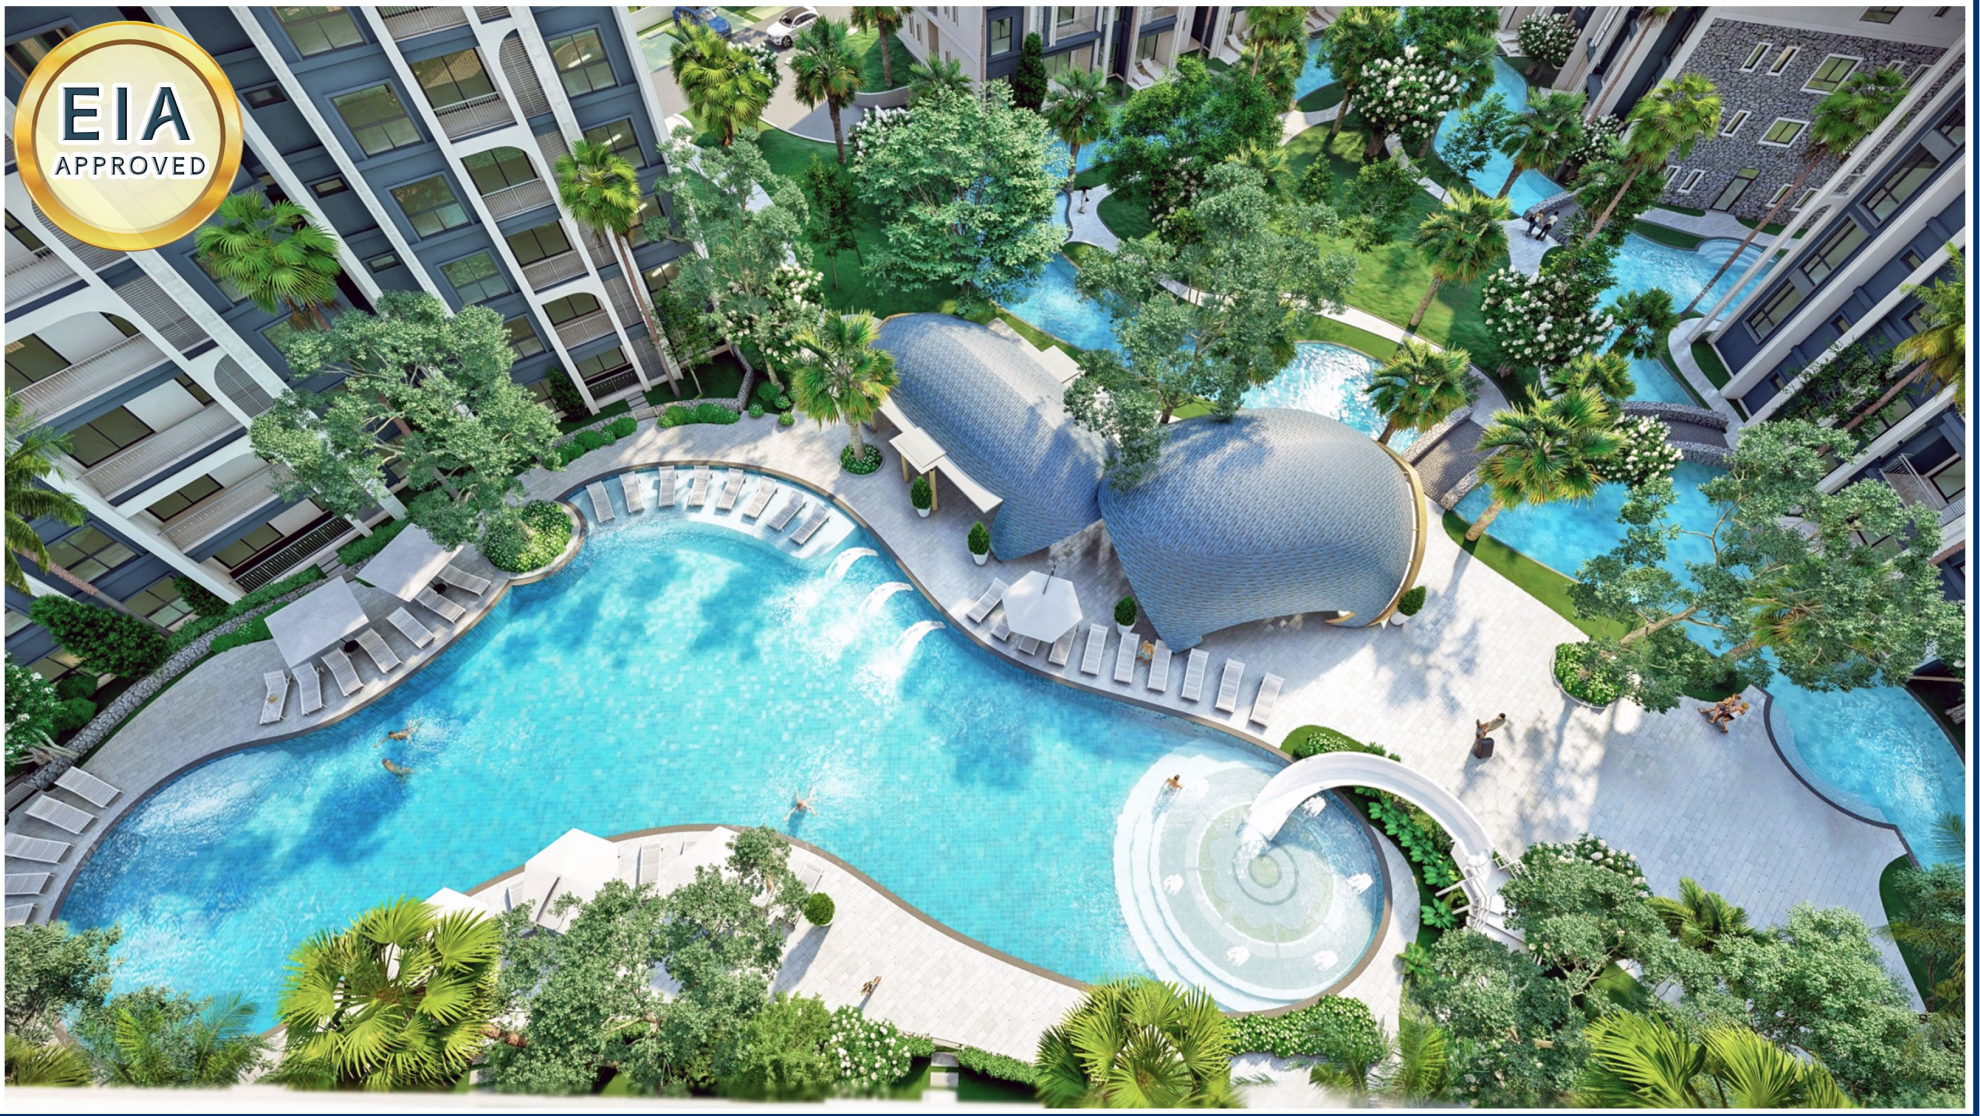

**EXTERIOR PERSPECTIVE
SWIMMING POOL1 & PAVILION**



Rhom Bho Property

The images shown are computer generated,
any change can be applied without notice. All rights reserved



**EXTERIOR PERSPECTIVE
BIRD'S - EYE VIEW**



The images shown are computer generated,
any change can be applied without notice. All rights reserved