

CORAL BEACH OCEAN VIEW RESORT

PATONG PHUKET

10th . August. 2025




BUILDING B

Public Road

Public Road

Public Road

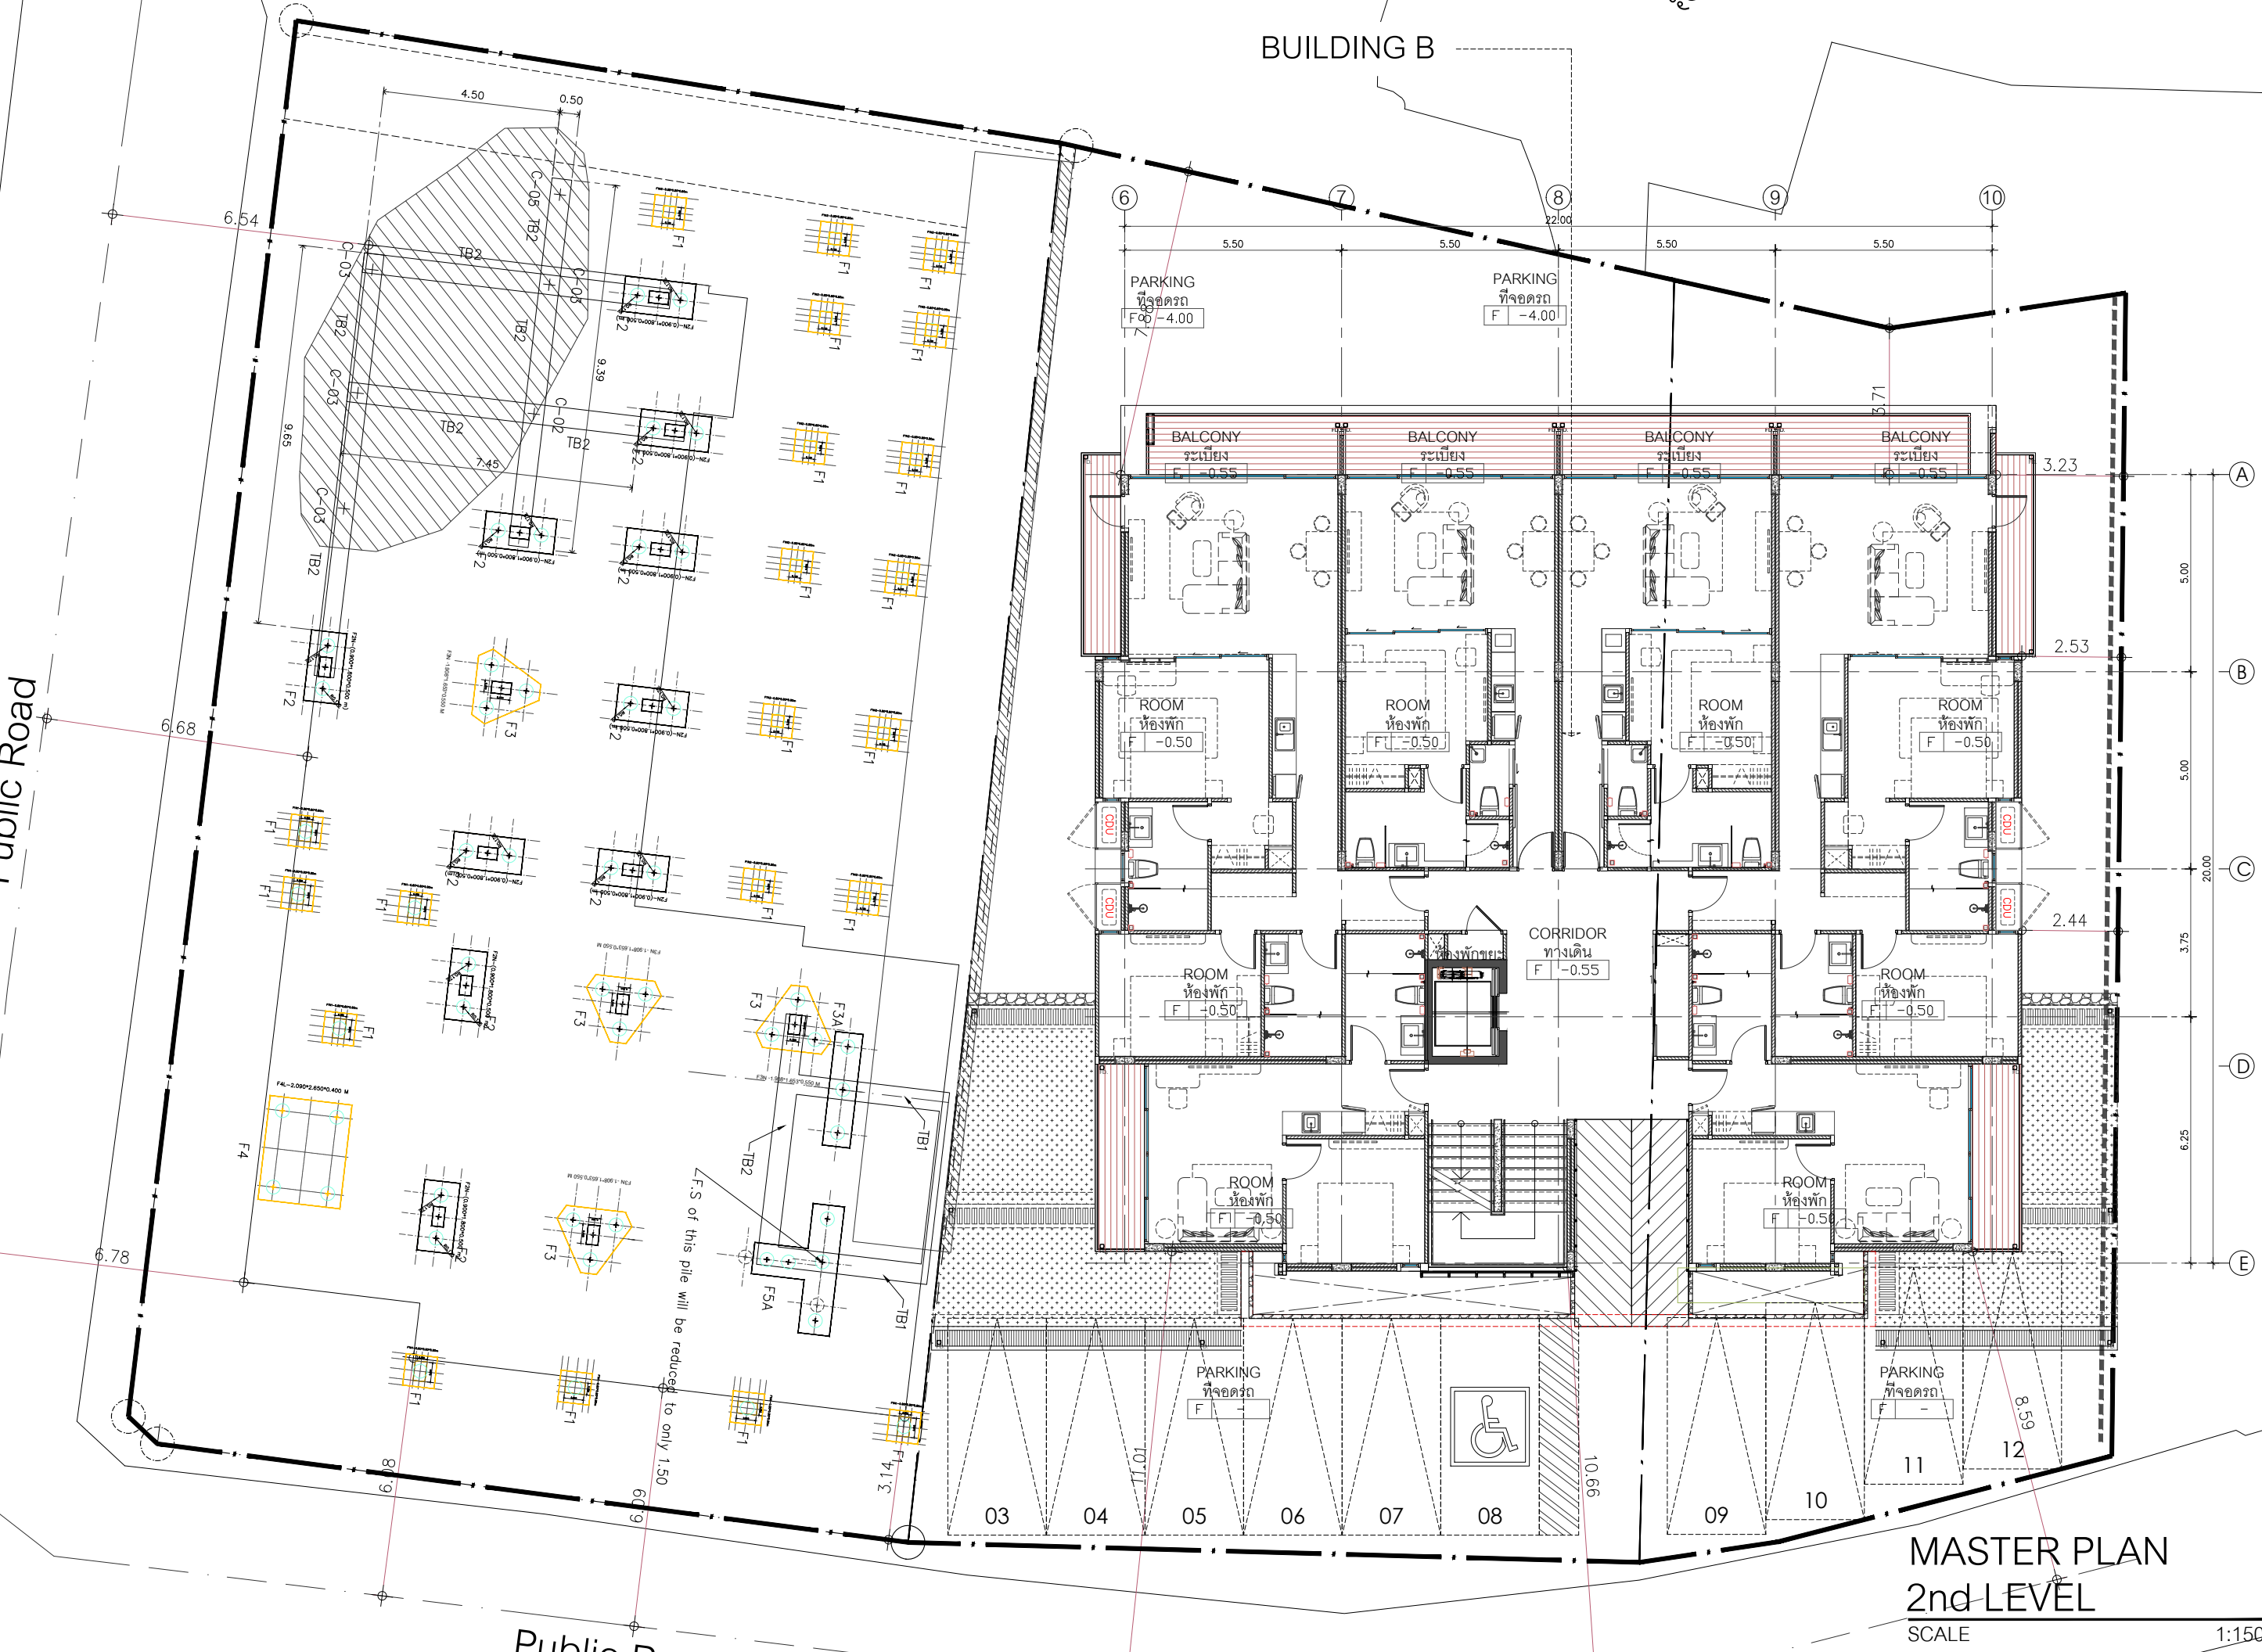

MASTER PLAN  
2nd LEVEL


SCALE 1:150

Public Road

Public Road

Public Road

BUILDING B

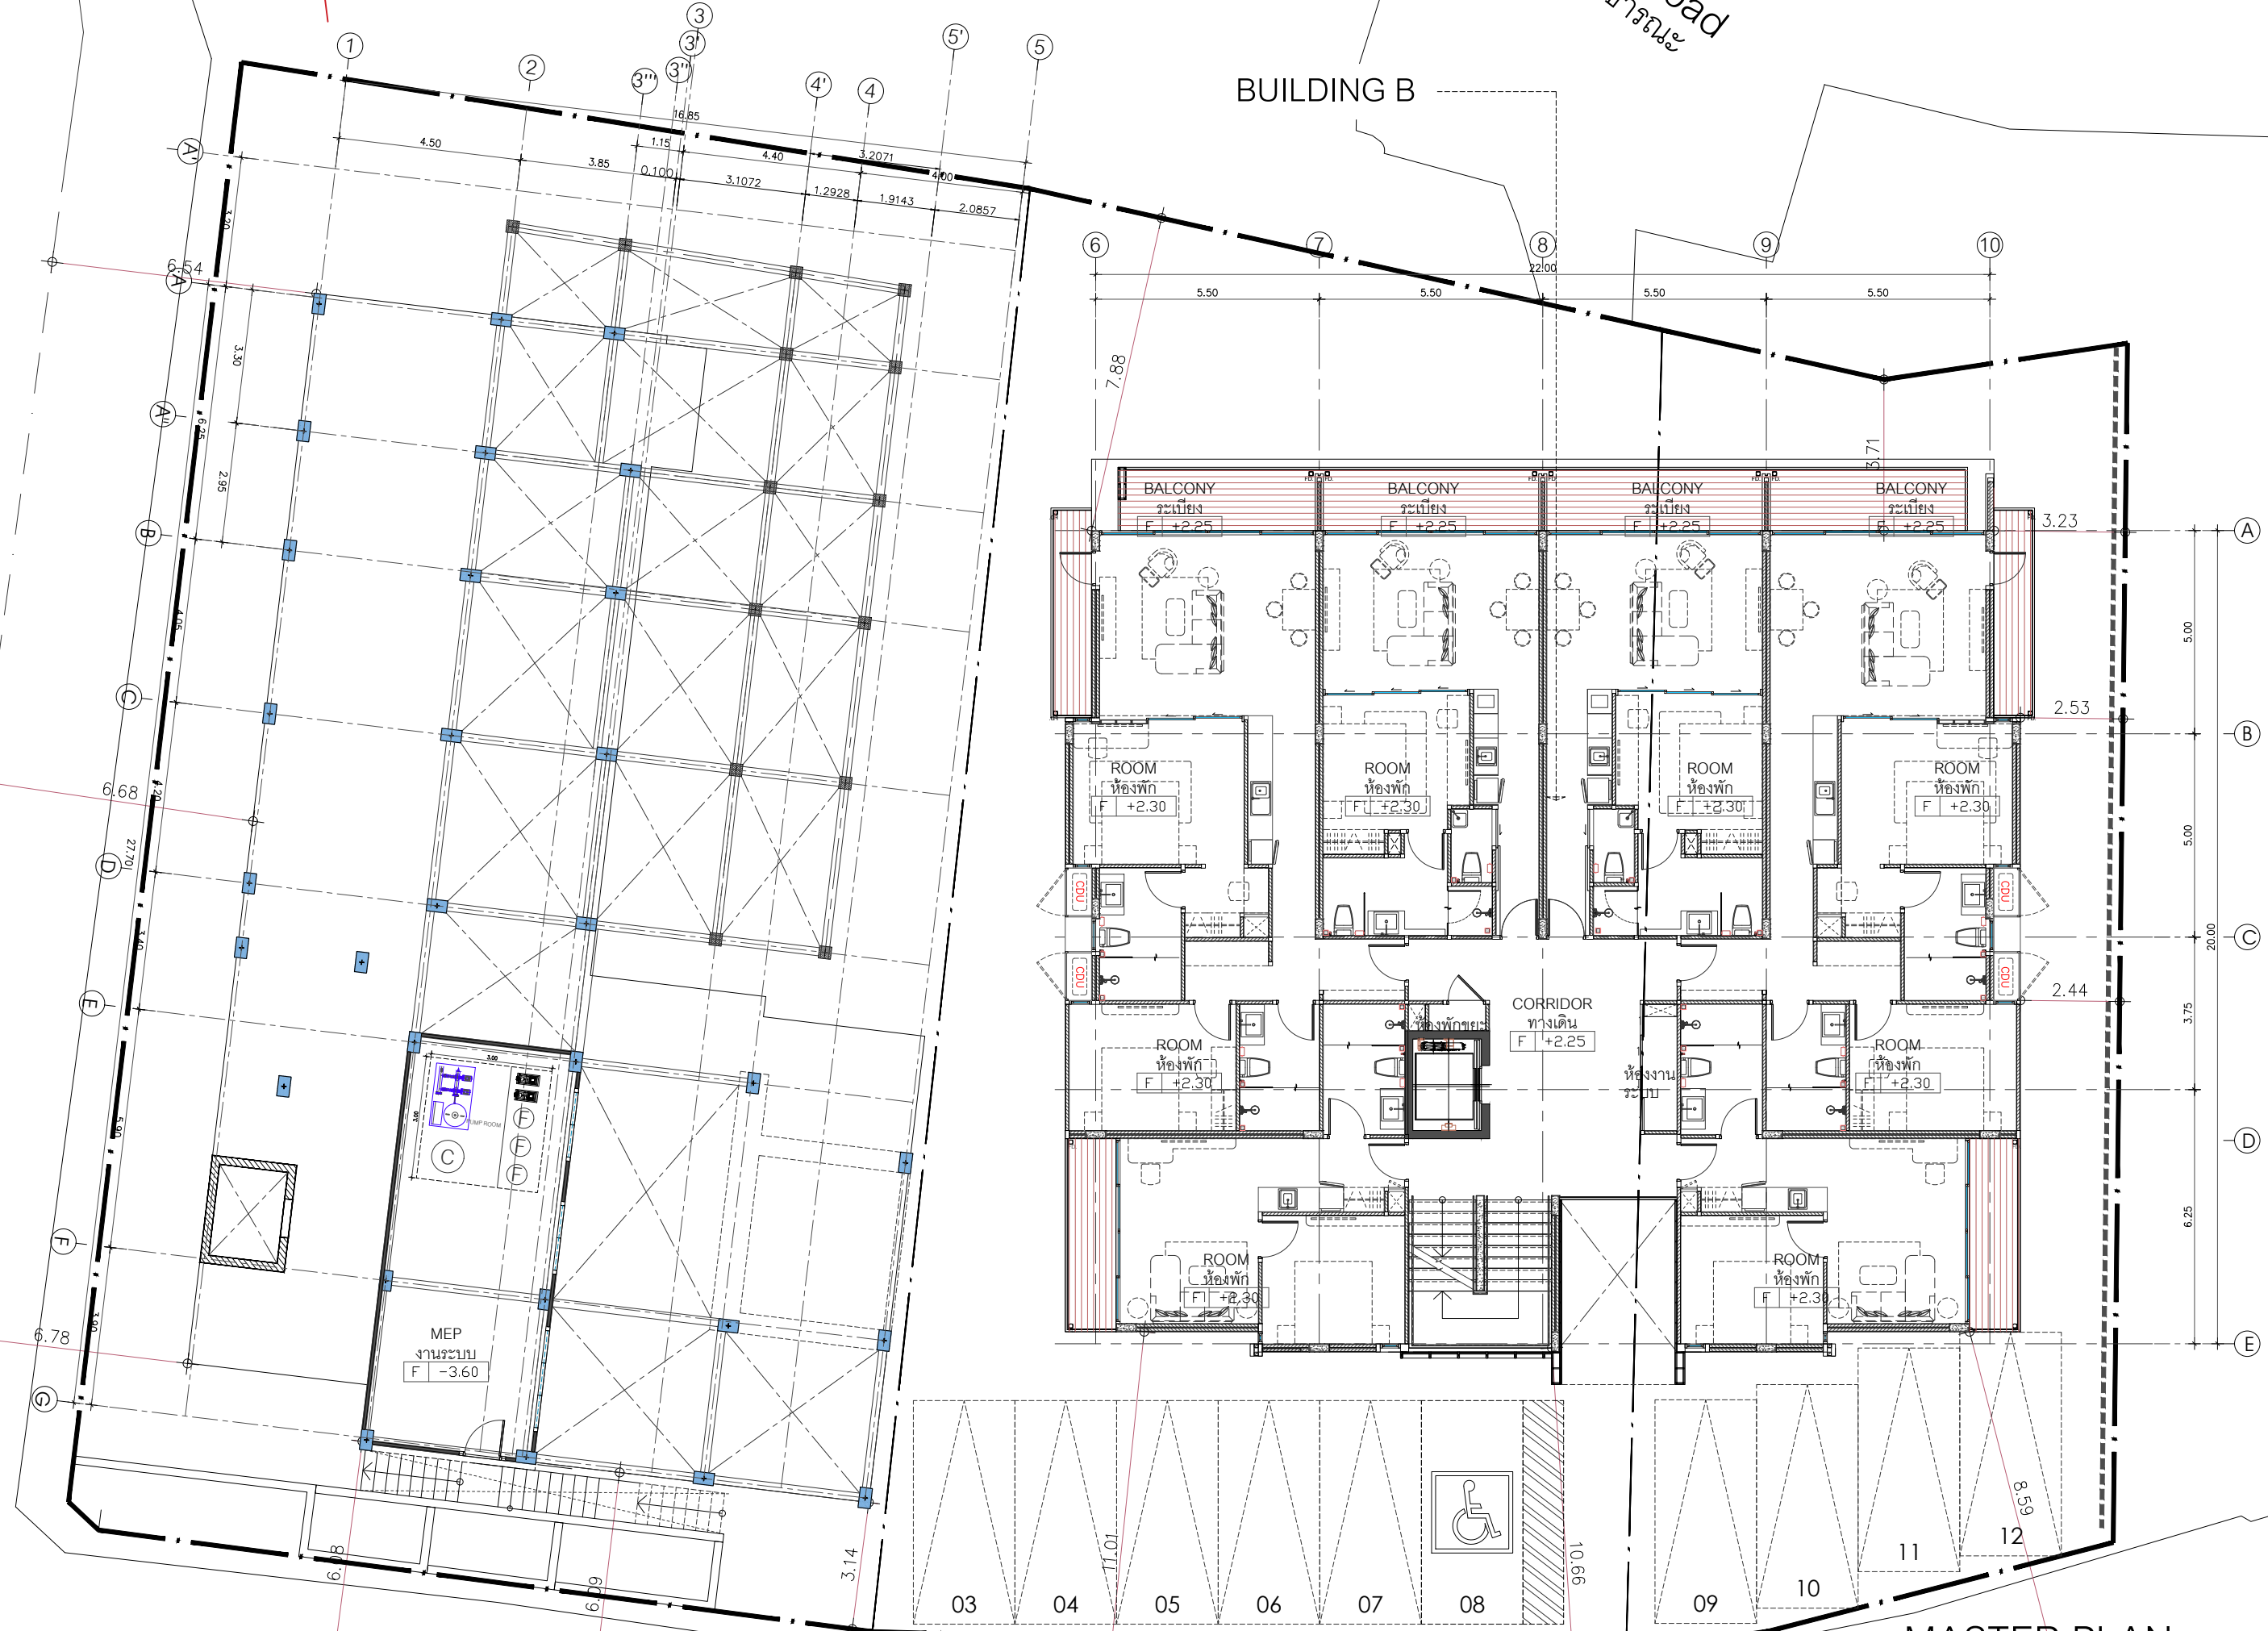

MASTER PLAN  
3rd LEVEL

SCALE 1:150





MASTER PLAN  
5th LEVEL  
SCALE 1:150



MASTER PLAN  
6th LEVEL  
SCALE 1:150



MASTER PLAN  
7th LEVEL

SCALE 1:150