




Luxury Living in the Heart of Pasak, Phuket
Developed by Glam Estate Co., Ltd.

An exclusive condominium blending Indochine elegance,
resort-style comfort, and smart investment value

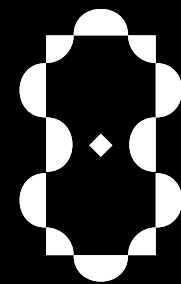

Atelier
RESIDENCE

ABOUT US

8 Atelier Residence redefines low-density luxury in one of Phuket's most sought-after areas. With just 48 exclusive units, this project combines timeless Indochine-inspired design with practical resort-style amenities. Whether you're buying for lifestyle or investment, 8 Atelier offers premium quality, privacy, and long-term value in the heart of Pasak.





Why Choose 8 Atelier

- Only 48 units – ultra-exclusive low-density living
- Located in Pasak's high-end villa zone with unobstructed mountain
- Pet-friendly floors and thoughtfully designed common areas
- Resort-style facilities: 45-meter swimming pool, gym, sauna, steam, spa room, rooftop garden, co-working & co-dining
- Competitively priced from ~110K THB/sqm below Choeng Thale average



MASTER PLAN



Units Total:
48 units



The land area
1,872 sqm



Sellable floor area
8,545.96 sqm





Unit type

1 bedroom (51.80 sqm)

2 bedrooms (85.35 sqm - 95.00 sqm)

3 bedrooms (122.70 sqm)

Penthouse (276.31 sqm)

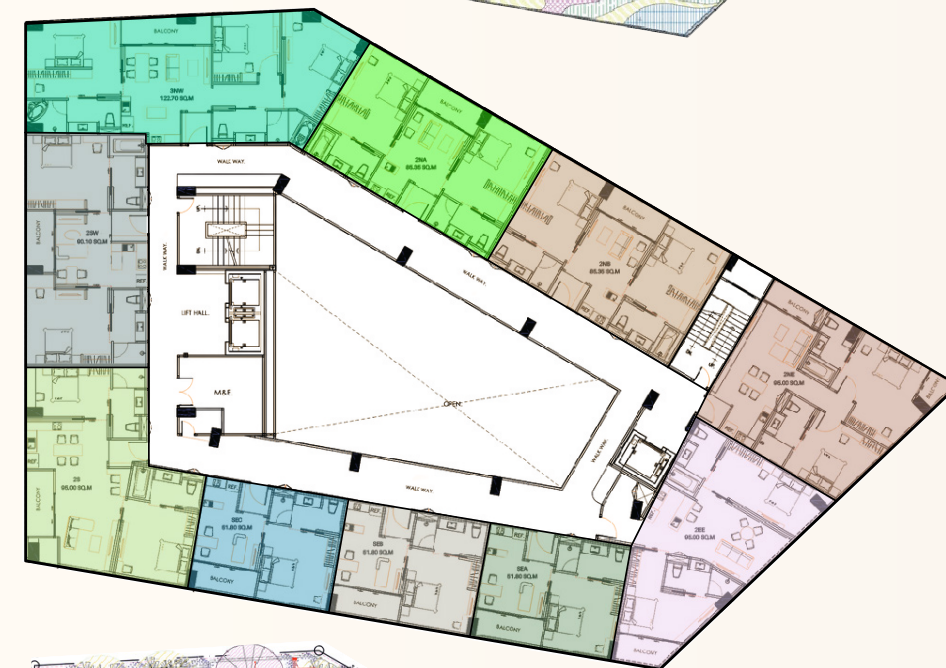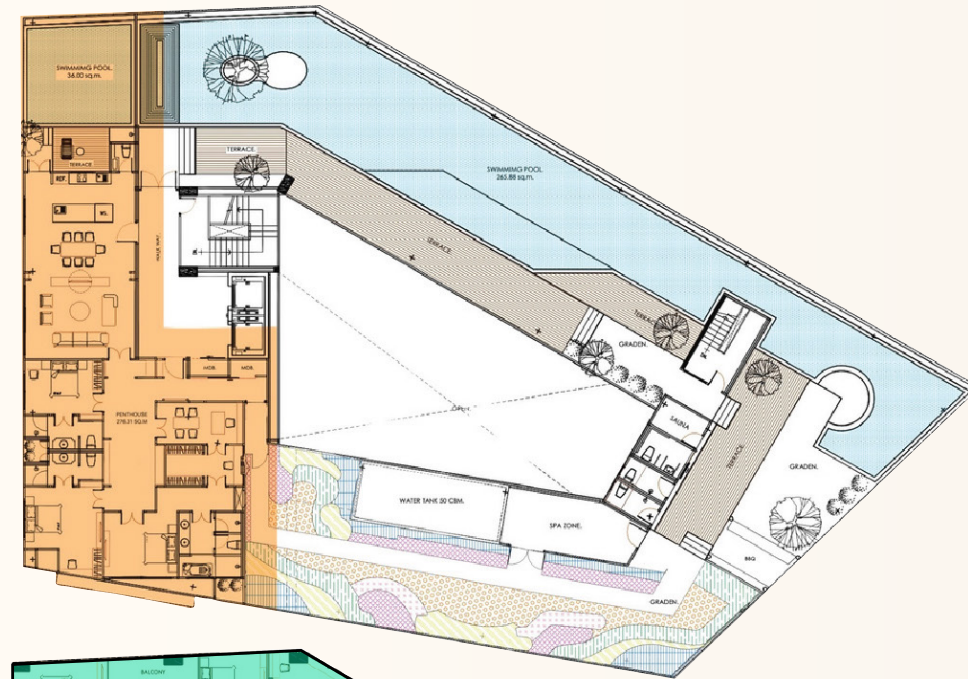



1 BEDROOM

(12 units)

SOUTH EAST

1SEA
1SEB
1SEC

1 BEDROOM FULLY FURNISHED
1 RESERVED PARKING LOT




1 Bedroom



1 Bathroom



51.80 SQ.M

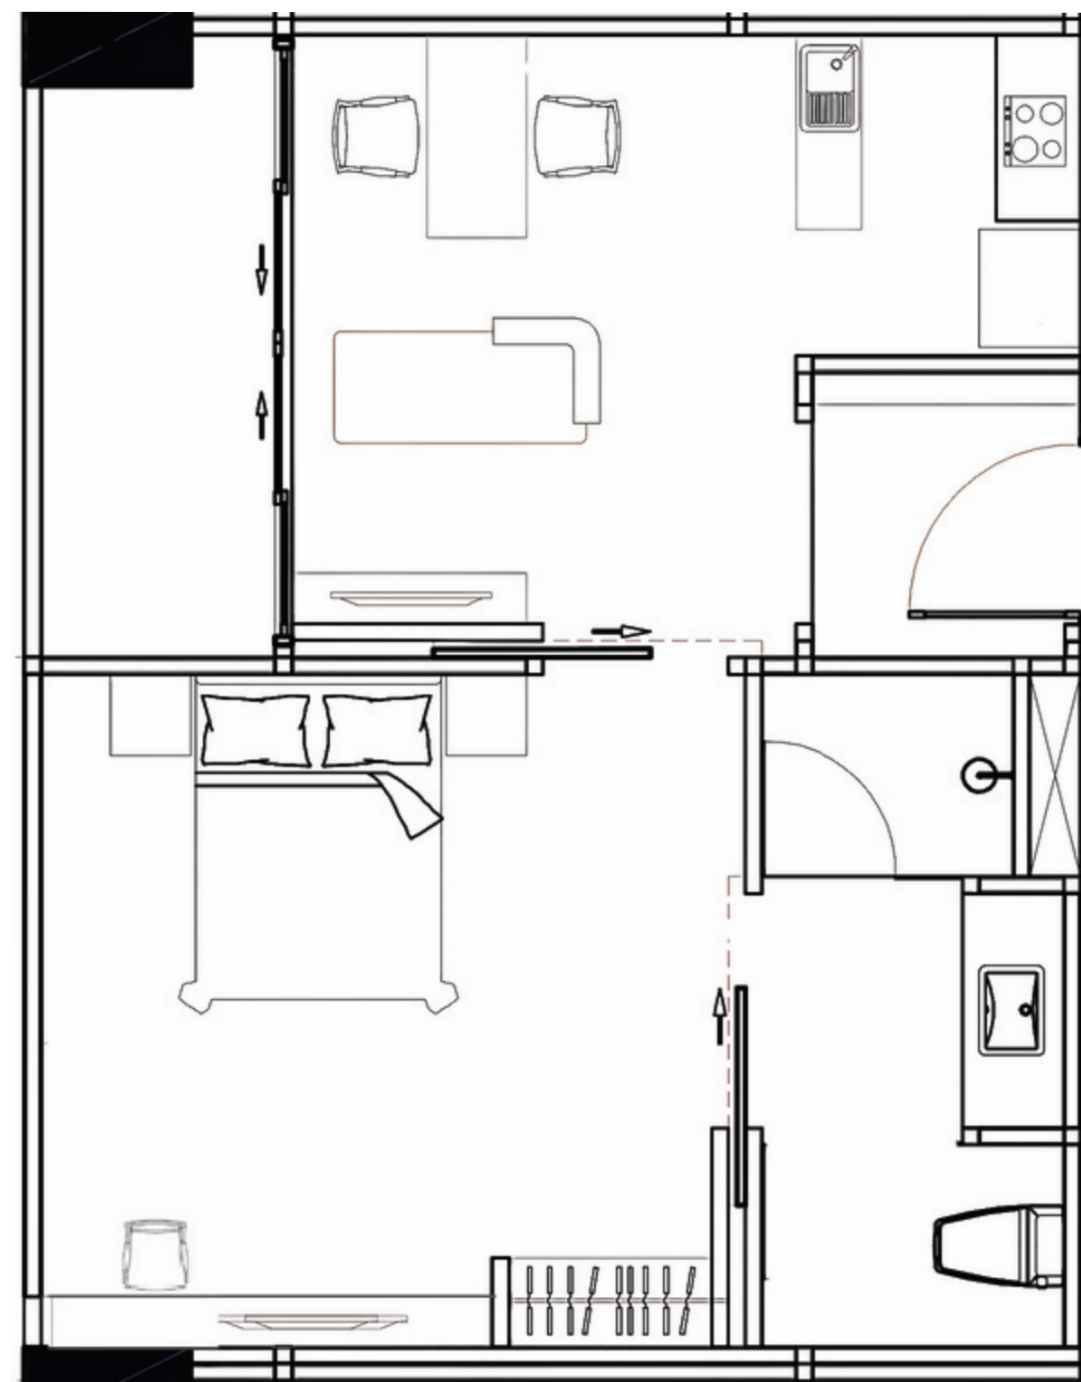

All dimensions are approximate and subject to construction changes and omissions. Plans and dimensions may also contain minor variations from floor to floor. Drawings are not to scale. The shown layouts are for function illustration purpose only. Selling price includes Kitchen, Bathroom Appliances and Master Bedroom Wardrobe. All other drawn furniture are not included or included depending on the unit price. The developer reserves the right to change details without prior notice.





1 Bedroom



2 BEDROOM

(30 units)

NORTH

2NA
2NB

2 BEDROOM FULLY FURNISHED
1 RESERVED PARKING LOT




2 Bedrooms




2 Bathrooms



85.35 SQ.M

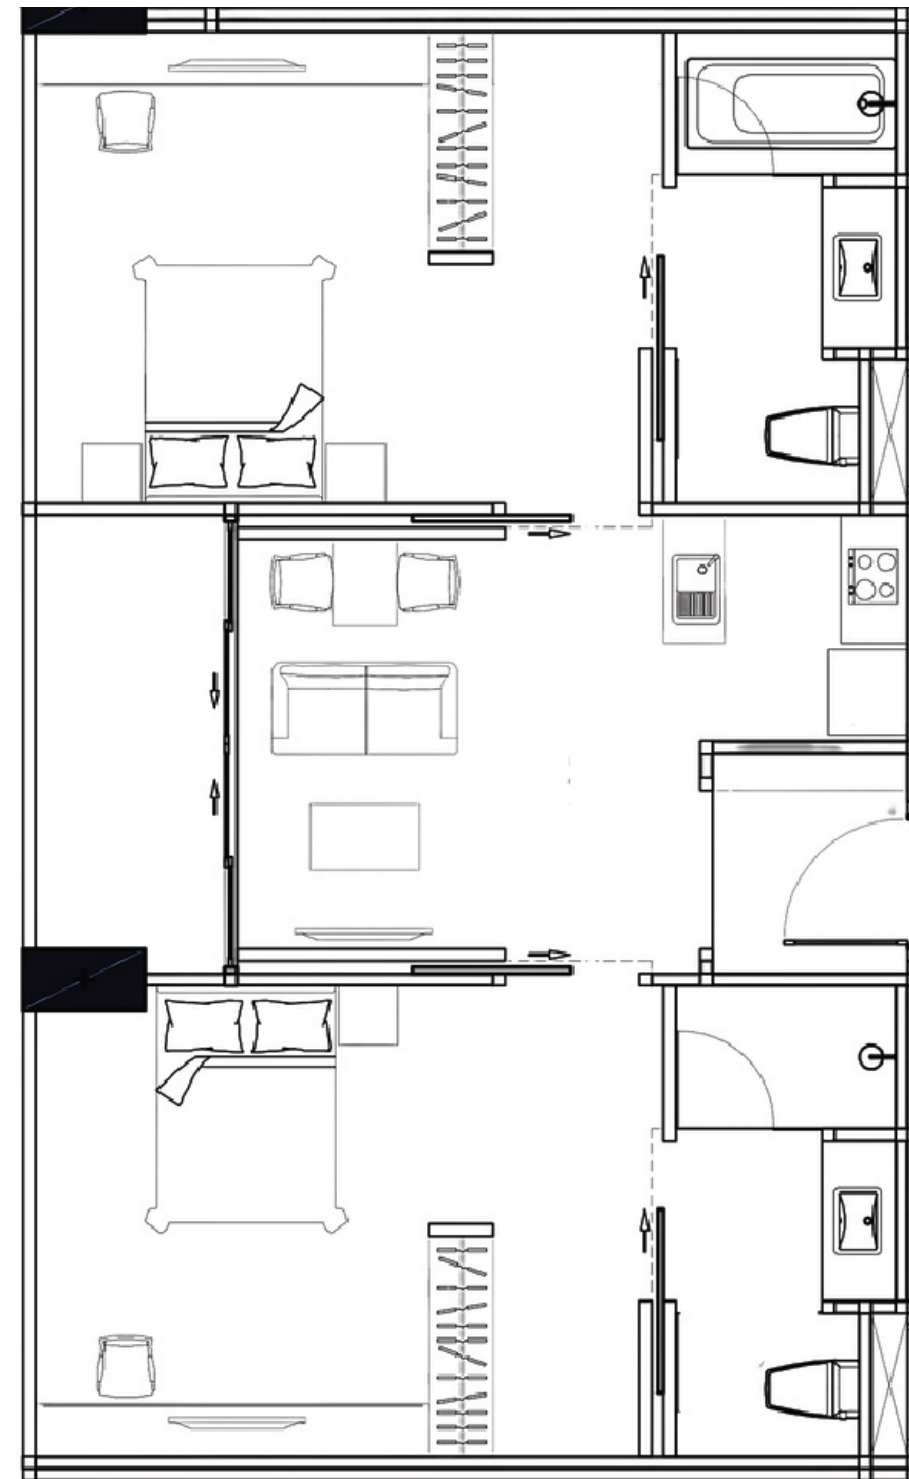

All dimensions are approximate and subject to construction changes and omissions. Plans and dimensions may also contain minor variations from floor to floor. Drawings are not to scale. The shown layouts are for function illustration purpose only. Selling price includes Kitchen, Bathroom Appliances and Master Bedroom Wardrobe. All other drawn furniture are not included or included depending on the unit price. The developer reserves the right to change details without prior notice.

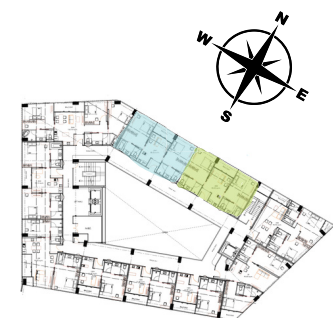

2 BEDROOM

SOUTH WEST 2SW

2 BEDROOM FULLY FURNISHED
1 RESERVED PARKING LOT




2 Bedrooms



2 Bathrooms



90.10 SQ.M

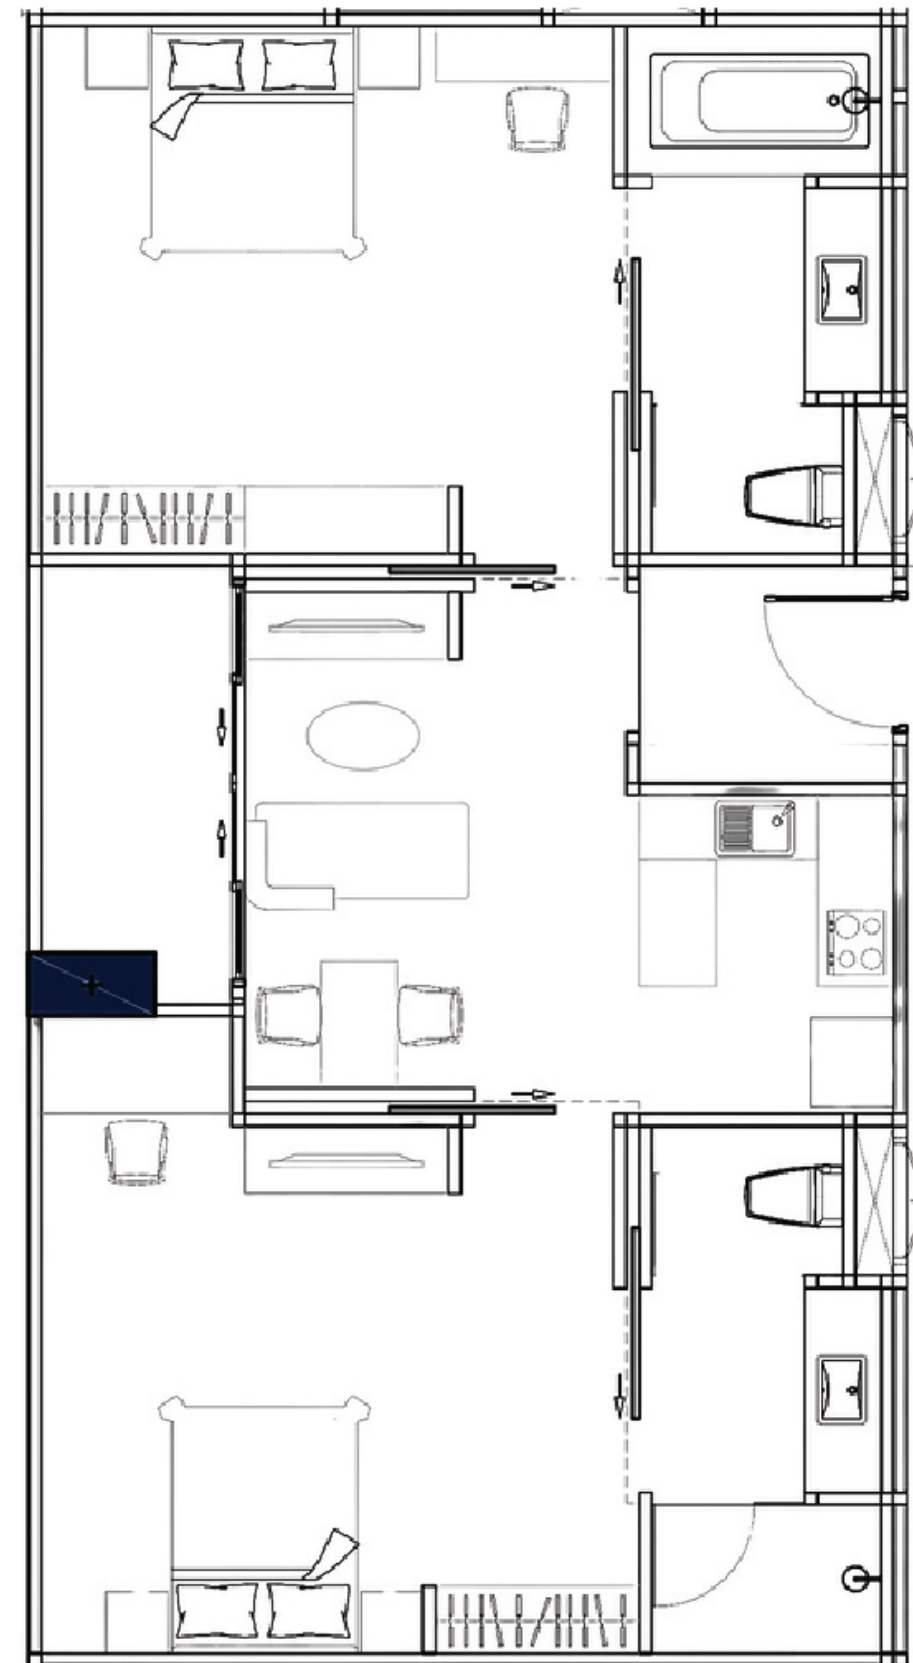

All dimensions are approximate and subject to construction changes and omissions. Plans and dimensions may also contain minor variations from floor to floor. Drawings are not to scale. The shown layouts are for function illustration purpose only. Selling price includes Kitchen, Bathroom Appliances and Master Bedroom Wardrobe. All other drawn furniture are not included or included depending on the unit price. The developer reserves the right to change details without prior notice.



2 BEDROOM

CORNER UNIT

SOUTH

2S

2 BEDROOM FULLY FURNISHED
1 RESERVED PARKING LOT




2 Bedrooms



2 Bathrooms



95.00 SQ.M

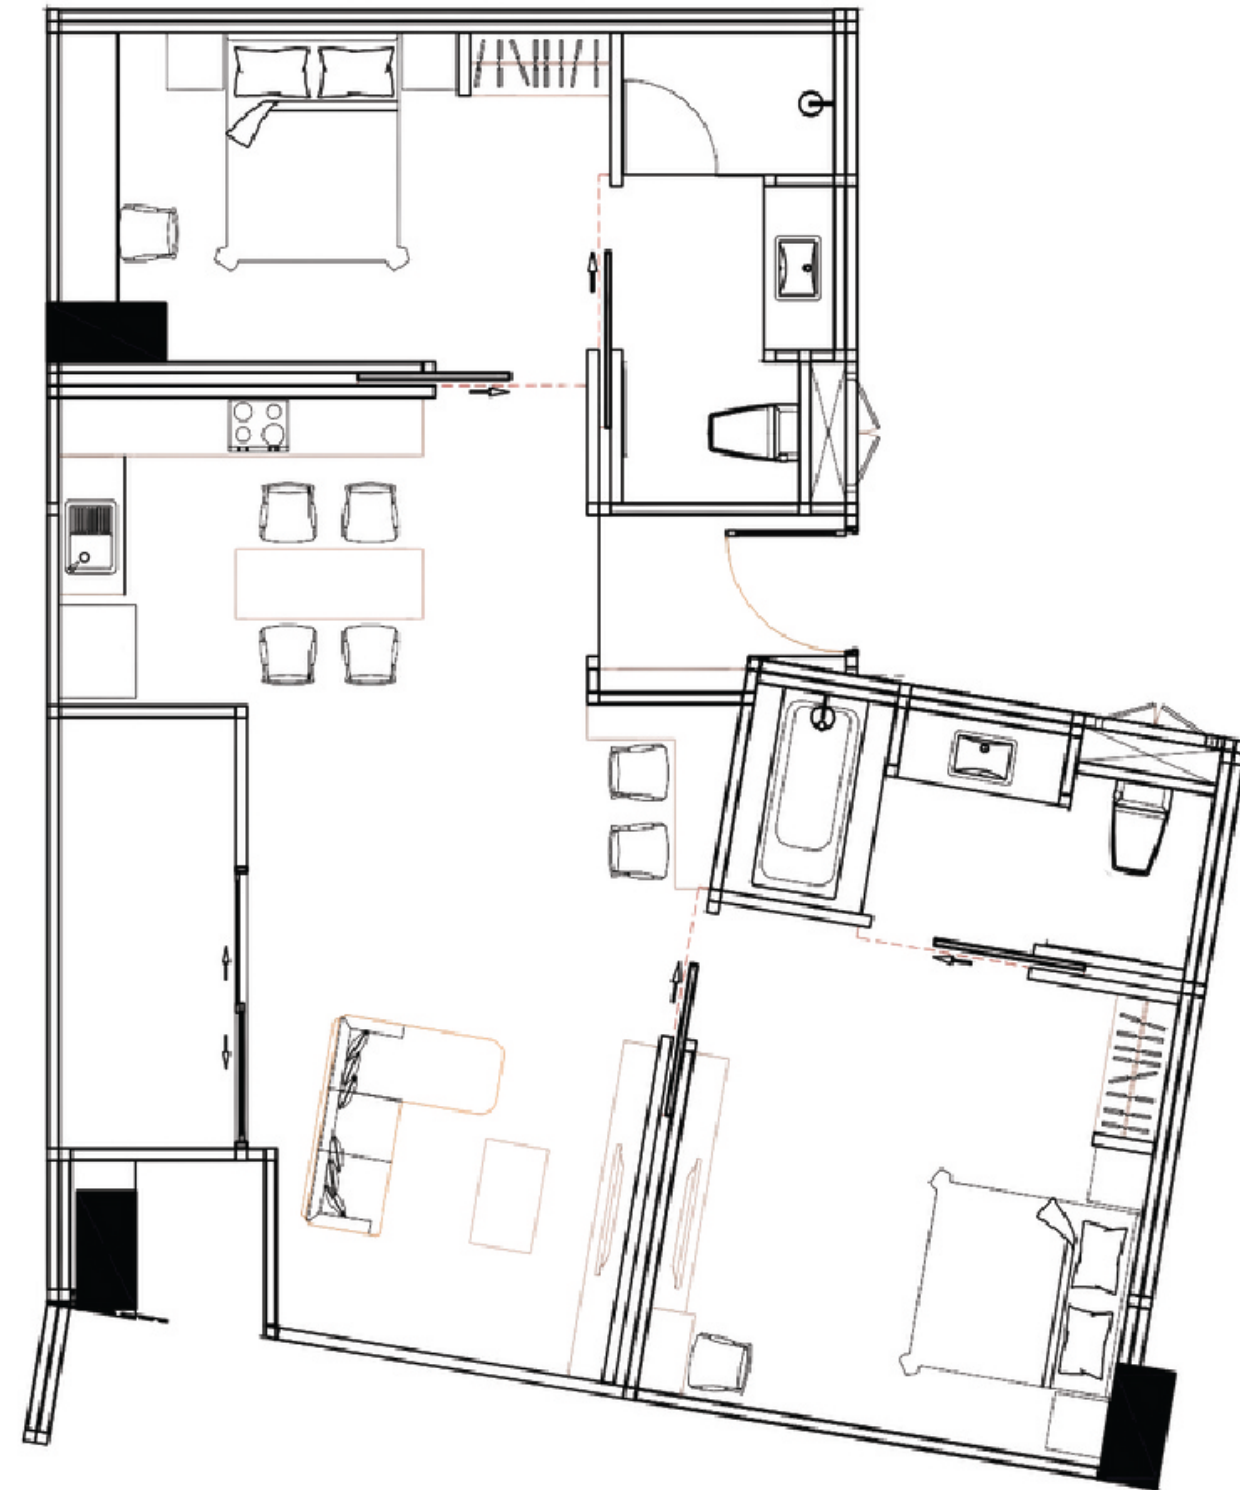

All dimensions are approximate and subject to construction changes and omissions. Plans and dimensions may also contain minor variations from floor to floor. Drawings are not to scale. The shown layouts are for function illustration purpose only. Selling price includes Kitchen, Bathroom Appliances and Master Bedroom Wardrobe. All other drawn furniture are not included or included depending on the unit price. The developer reserves the right to change details without prior notice.

2 BEDROOM

CORNER UNIT

NORTH EAST 2NE

2 BEDROOM FULLY FURNISHED
1 RESERVED PARKING LOT




2 Bedrooms




2 Bathrooms



95.00 SQ.M

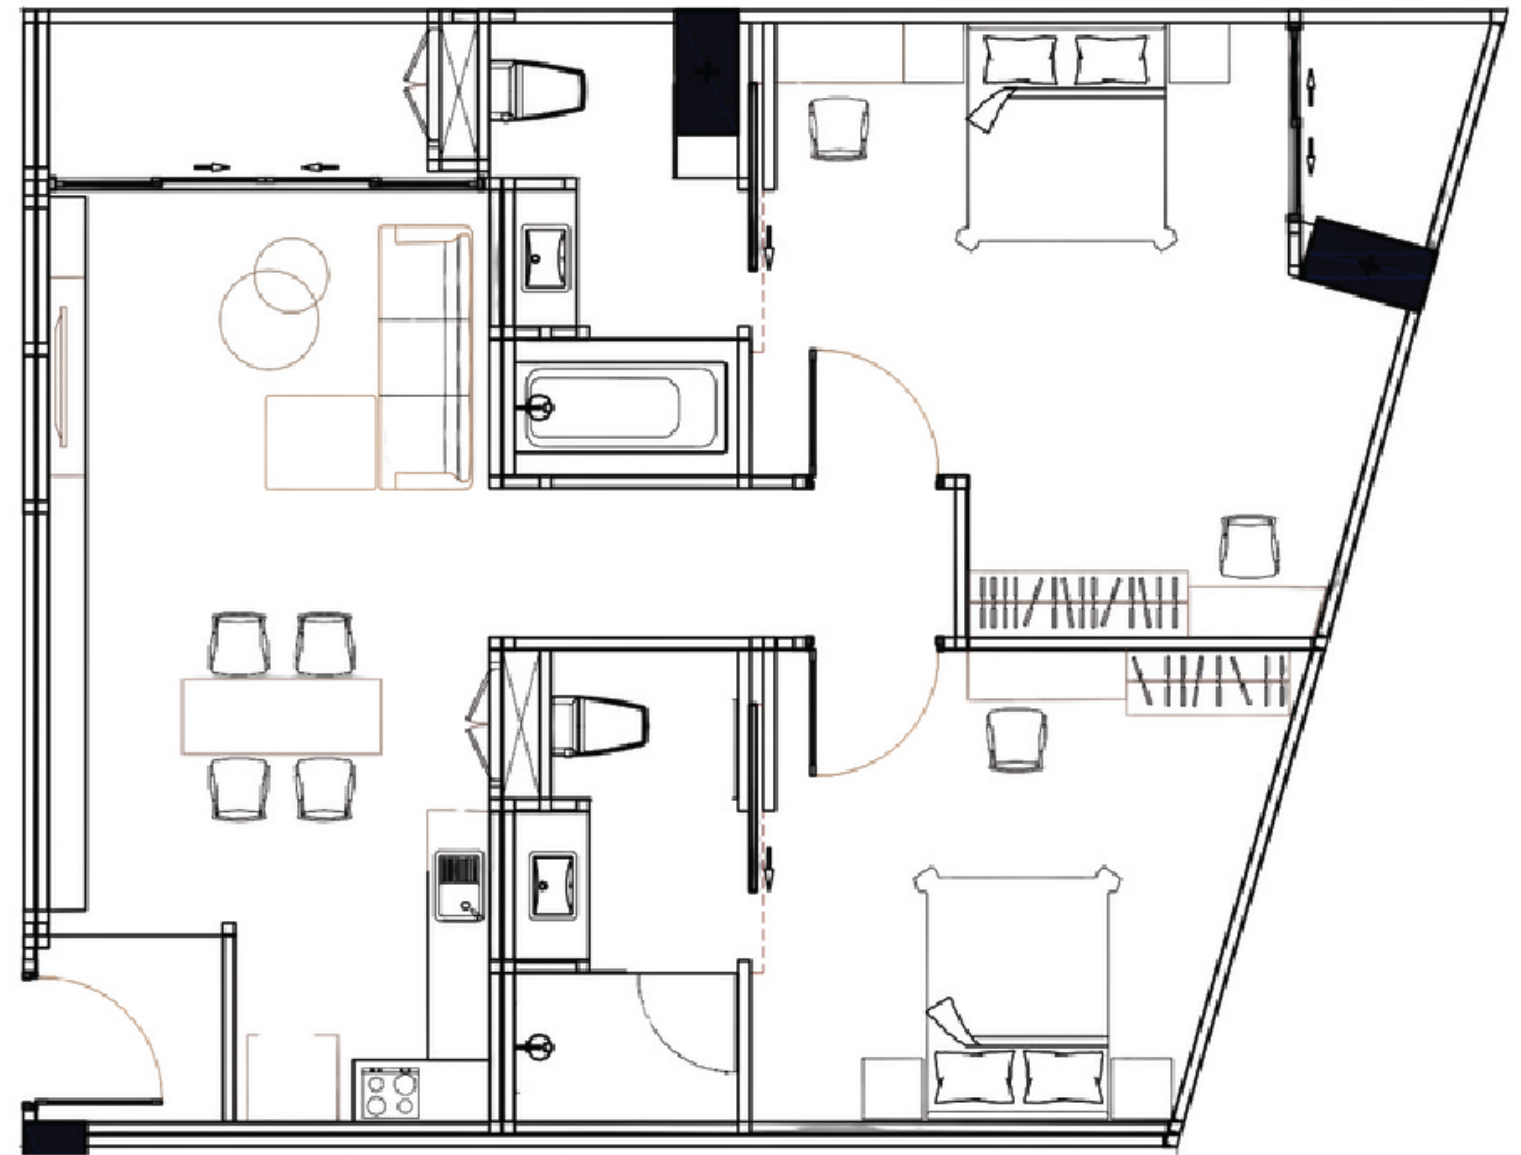

All dimensions are approximate and subject to construction changes and omissions. Plans and dimensions may also contain minor variations from floor to floor. Drawings are not to scale. The shown layouts are for function illustration purpose only. Selling price includes Kitchen, Bathroom Appliances and Master Bedroom Wardrobe. All other drawn furniture are not included or included depending on the unit price. The developer reserves the right to change details without prior notice.

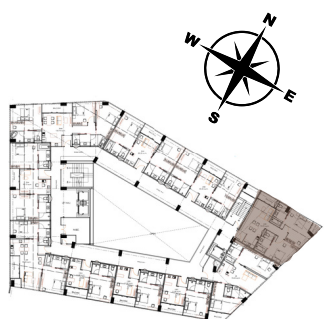

2 BEDROOM

CORNER UNIT

EAST

2EE

2 BEDROOM FULLY FURNISHED
1 RESERVED PARKING LOT




2 Bedrooms



2 Bathrooms



95.00 SQ.M

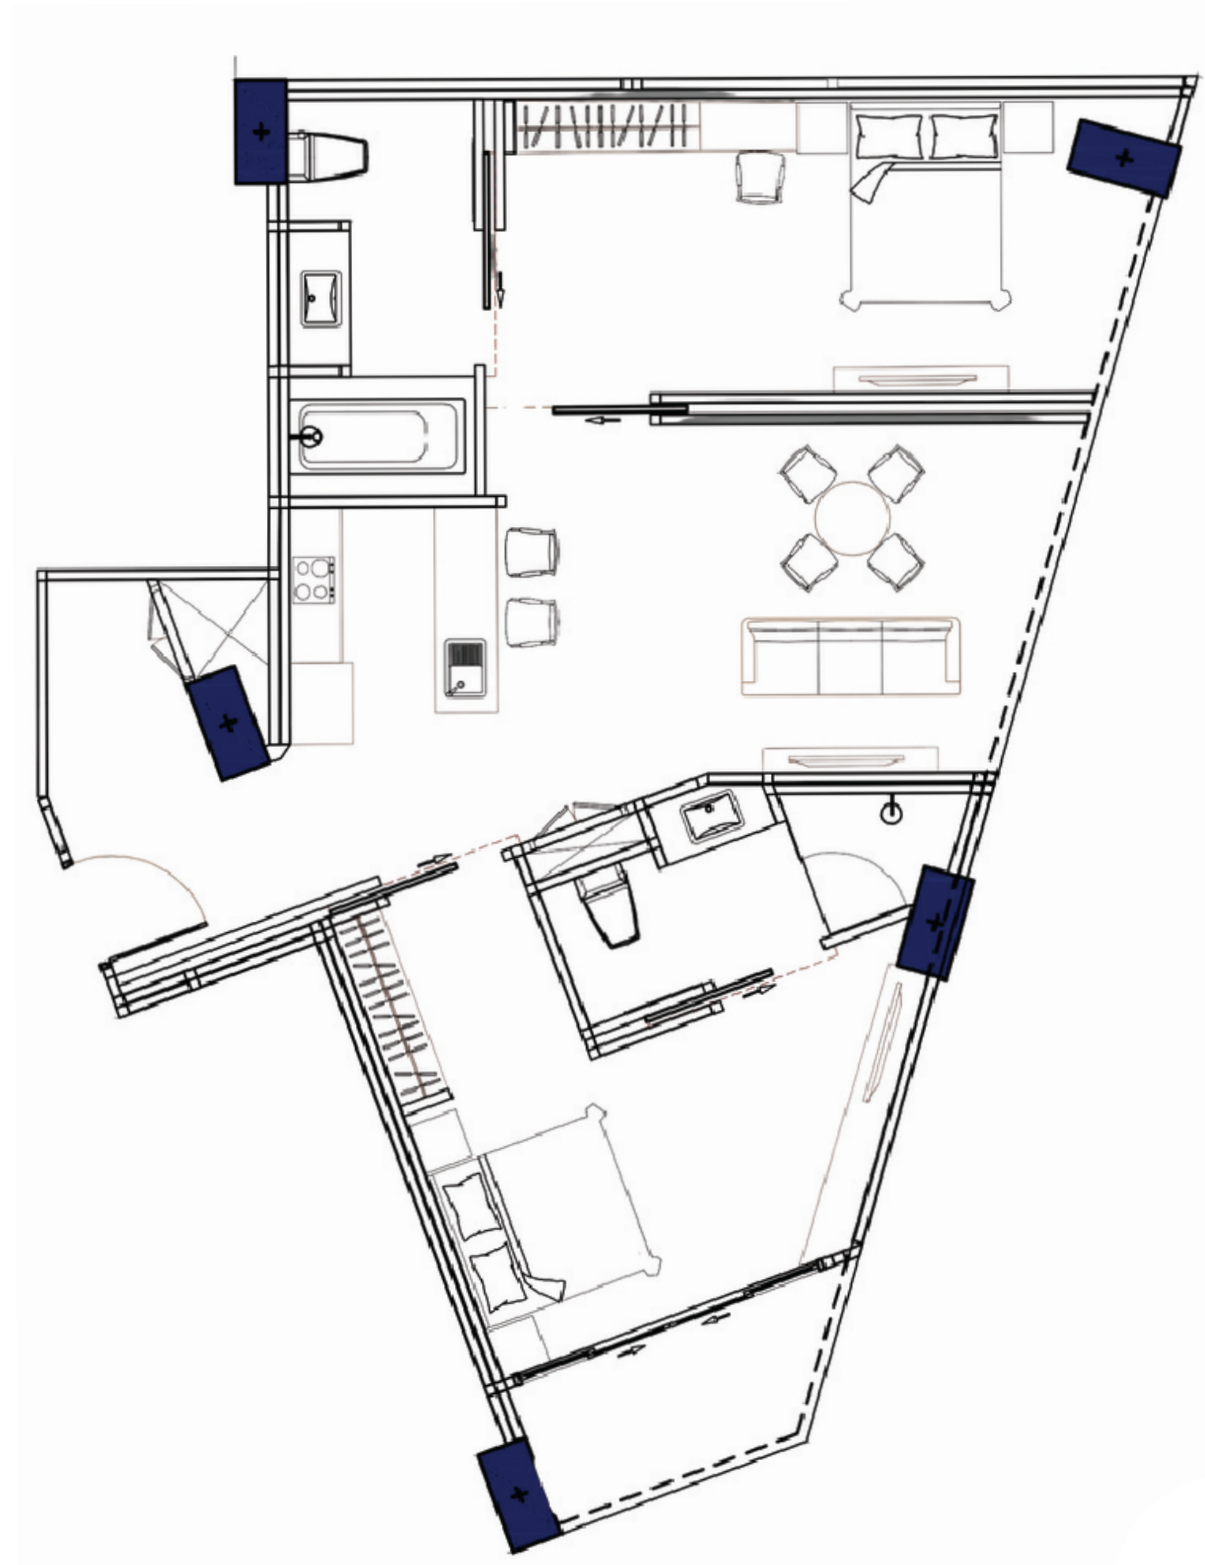

All dimensions are approximate and subject to construction changes and omissions. Plans and dimensions may also contain minor variations from floor to floor. Drawings are not to scale. The shown layouts are for function illustration purpose only. Selling price includes Kitchen, Bathroom Appliances and Master Bedroom Wardrobe. All other drawn furniture are not included or included depending on the unit price. The developer reserves the right to change details without prior notice.



2 Bedroom

3 BEDROOM

(5 units)

NORTH WEST 3NW

3 BEDROOM FULLY FURNISHED
1 RESERVED PARKING LOT




3 Bedrooms



2 Bathrooms



122.70 SQ.M

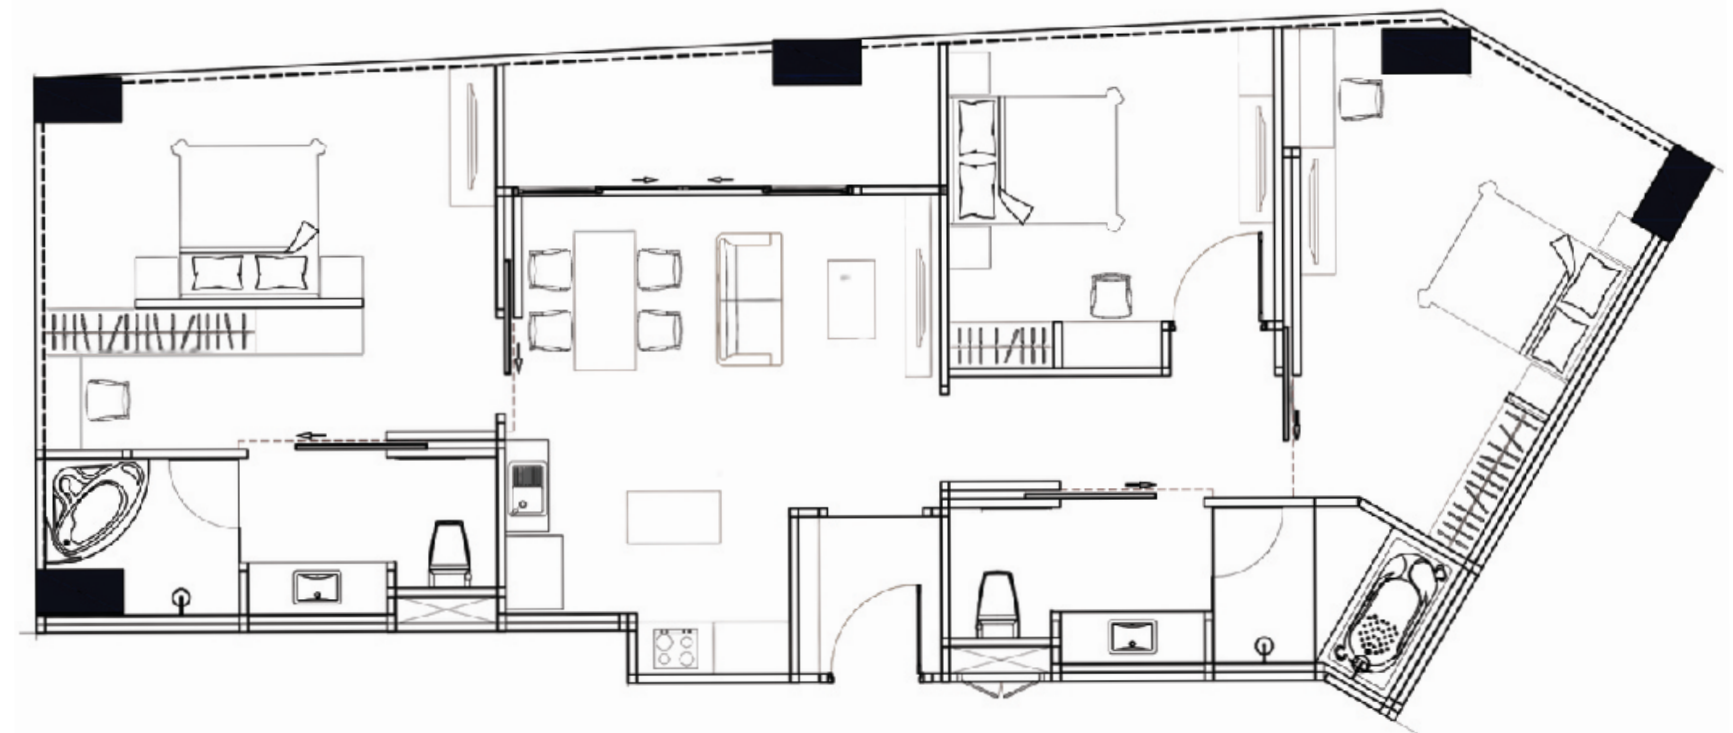

All dimensions are approximate and subject to construction changes and omissions. Plans and dimensions may also contain minor variations from floor to floor. Drawings are not to scale. The shown layouts are for function illustration purpose only. Selling price includes Kitchen, Bathroom Appliances and Master Bedroom Wardrobe. All other drawn furniture are not included or included depending on the unit price. The developer reserves the right to change details without prior notice.





3 Bedroom



THE PENTH

SOUTH WEST

PRIVATE POOL & PATIO IN UNIT
3 BEDROOM FULLY FURNISHED
2 RESERVED PARKING LOT




3 Bedrooms




3 Bathrooms



276.31 SQ.M

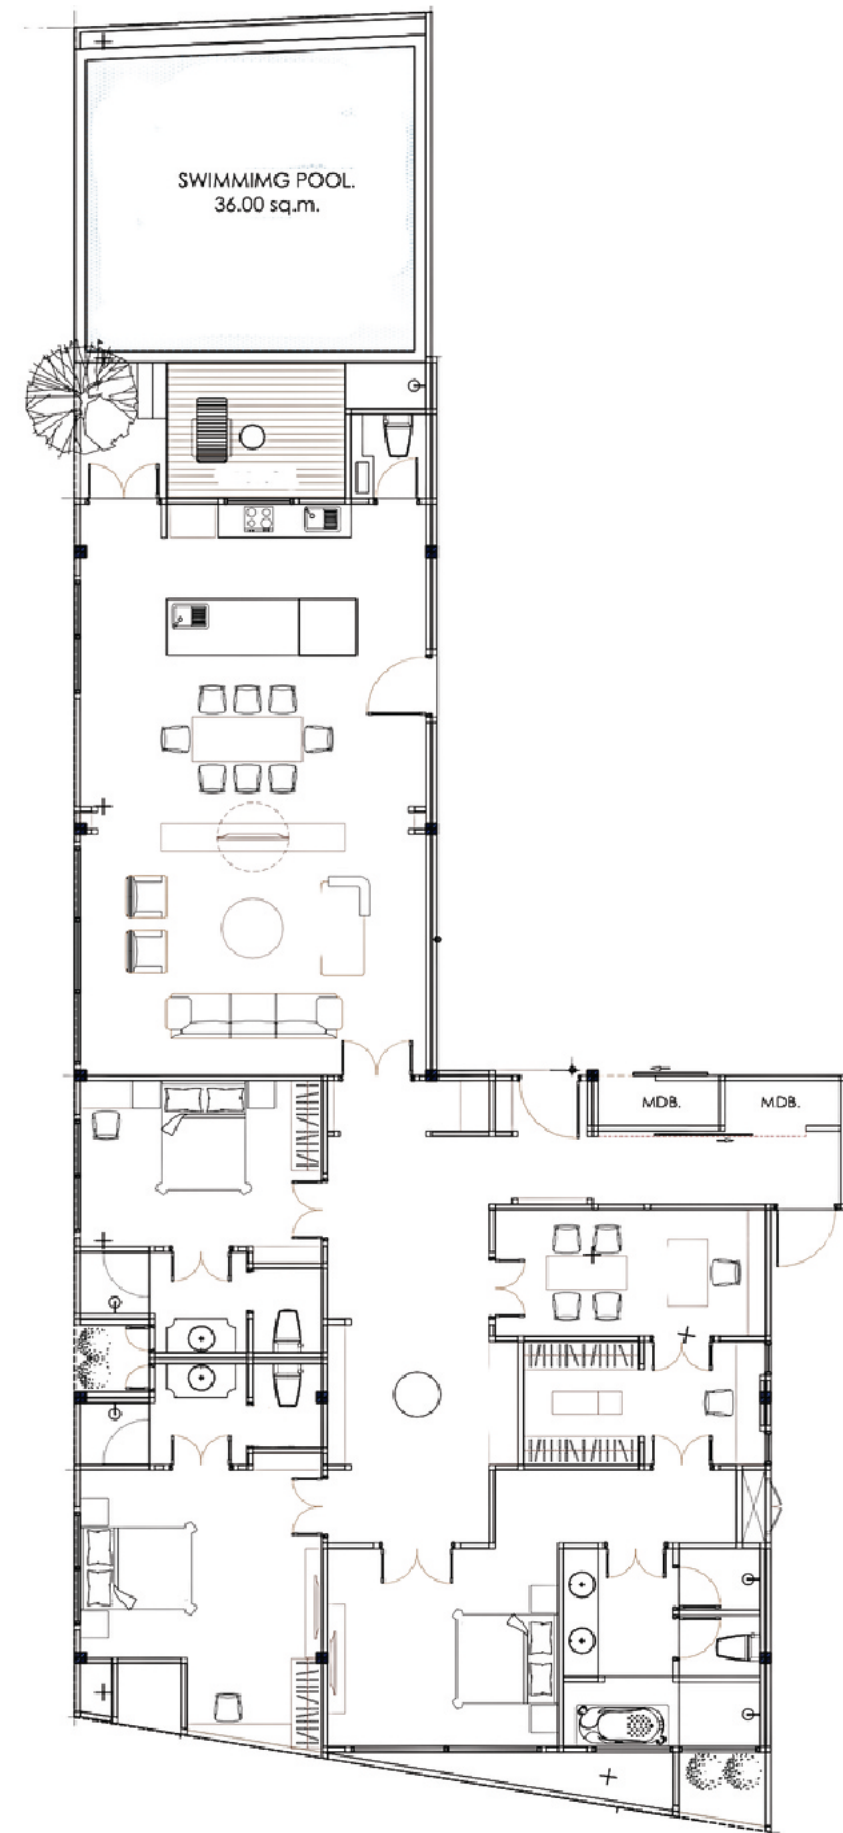

All dimensions are approximate and subject to construction changes and omissions. Plans and dimensions may also contain minor variations from floor to floor. Drawings are not to scale. The shown layouts are for function illustration purpose only. Selling price includes Kitchen, Bathroom Appliances and Master Bedroom Wardrobe. All other drawn furniture are not included or included depending on the unit price. The developer reserves the right to change details without prior notice.

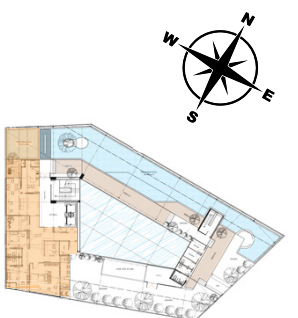



THE PENTH



Prime Location

In the Heart of Phuket's Most Desirable Neighborhood

Nestled in Pasak Soi 8, Choeng Thale, 8 Atelier is surrounded by natural beauty, luxury villas, and expanding infrastructure.



Beaches:

Bang Tao (4.6 km), Laguna (5.9 km), Surin (7.0 km)



Shopping:

Boat Avenue, Porto de Phuket (2.7 km), Tops Daily (0.2 km)



Schools:

Kajonkiet, HeadStart (5.9 km), UWC Thailand (9.0 km)




Medical:

Bangkok Hospital Clinic (4.1 km), VitalLife (3.4 km)



Leisure:

Blue Tree Water Park (3.2 km), Laguna Golf Club (5.6 km)

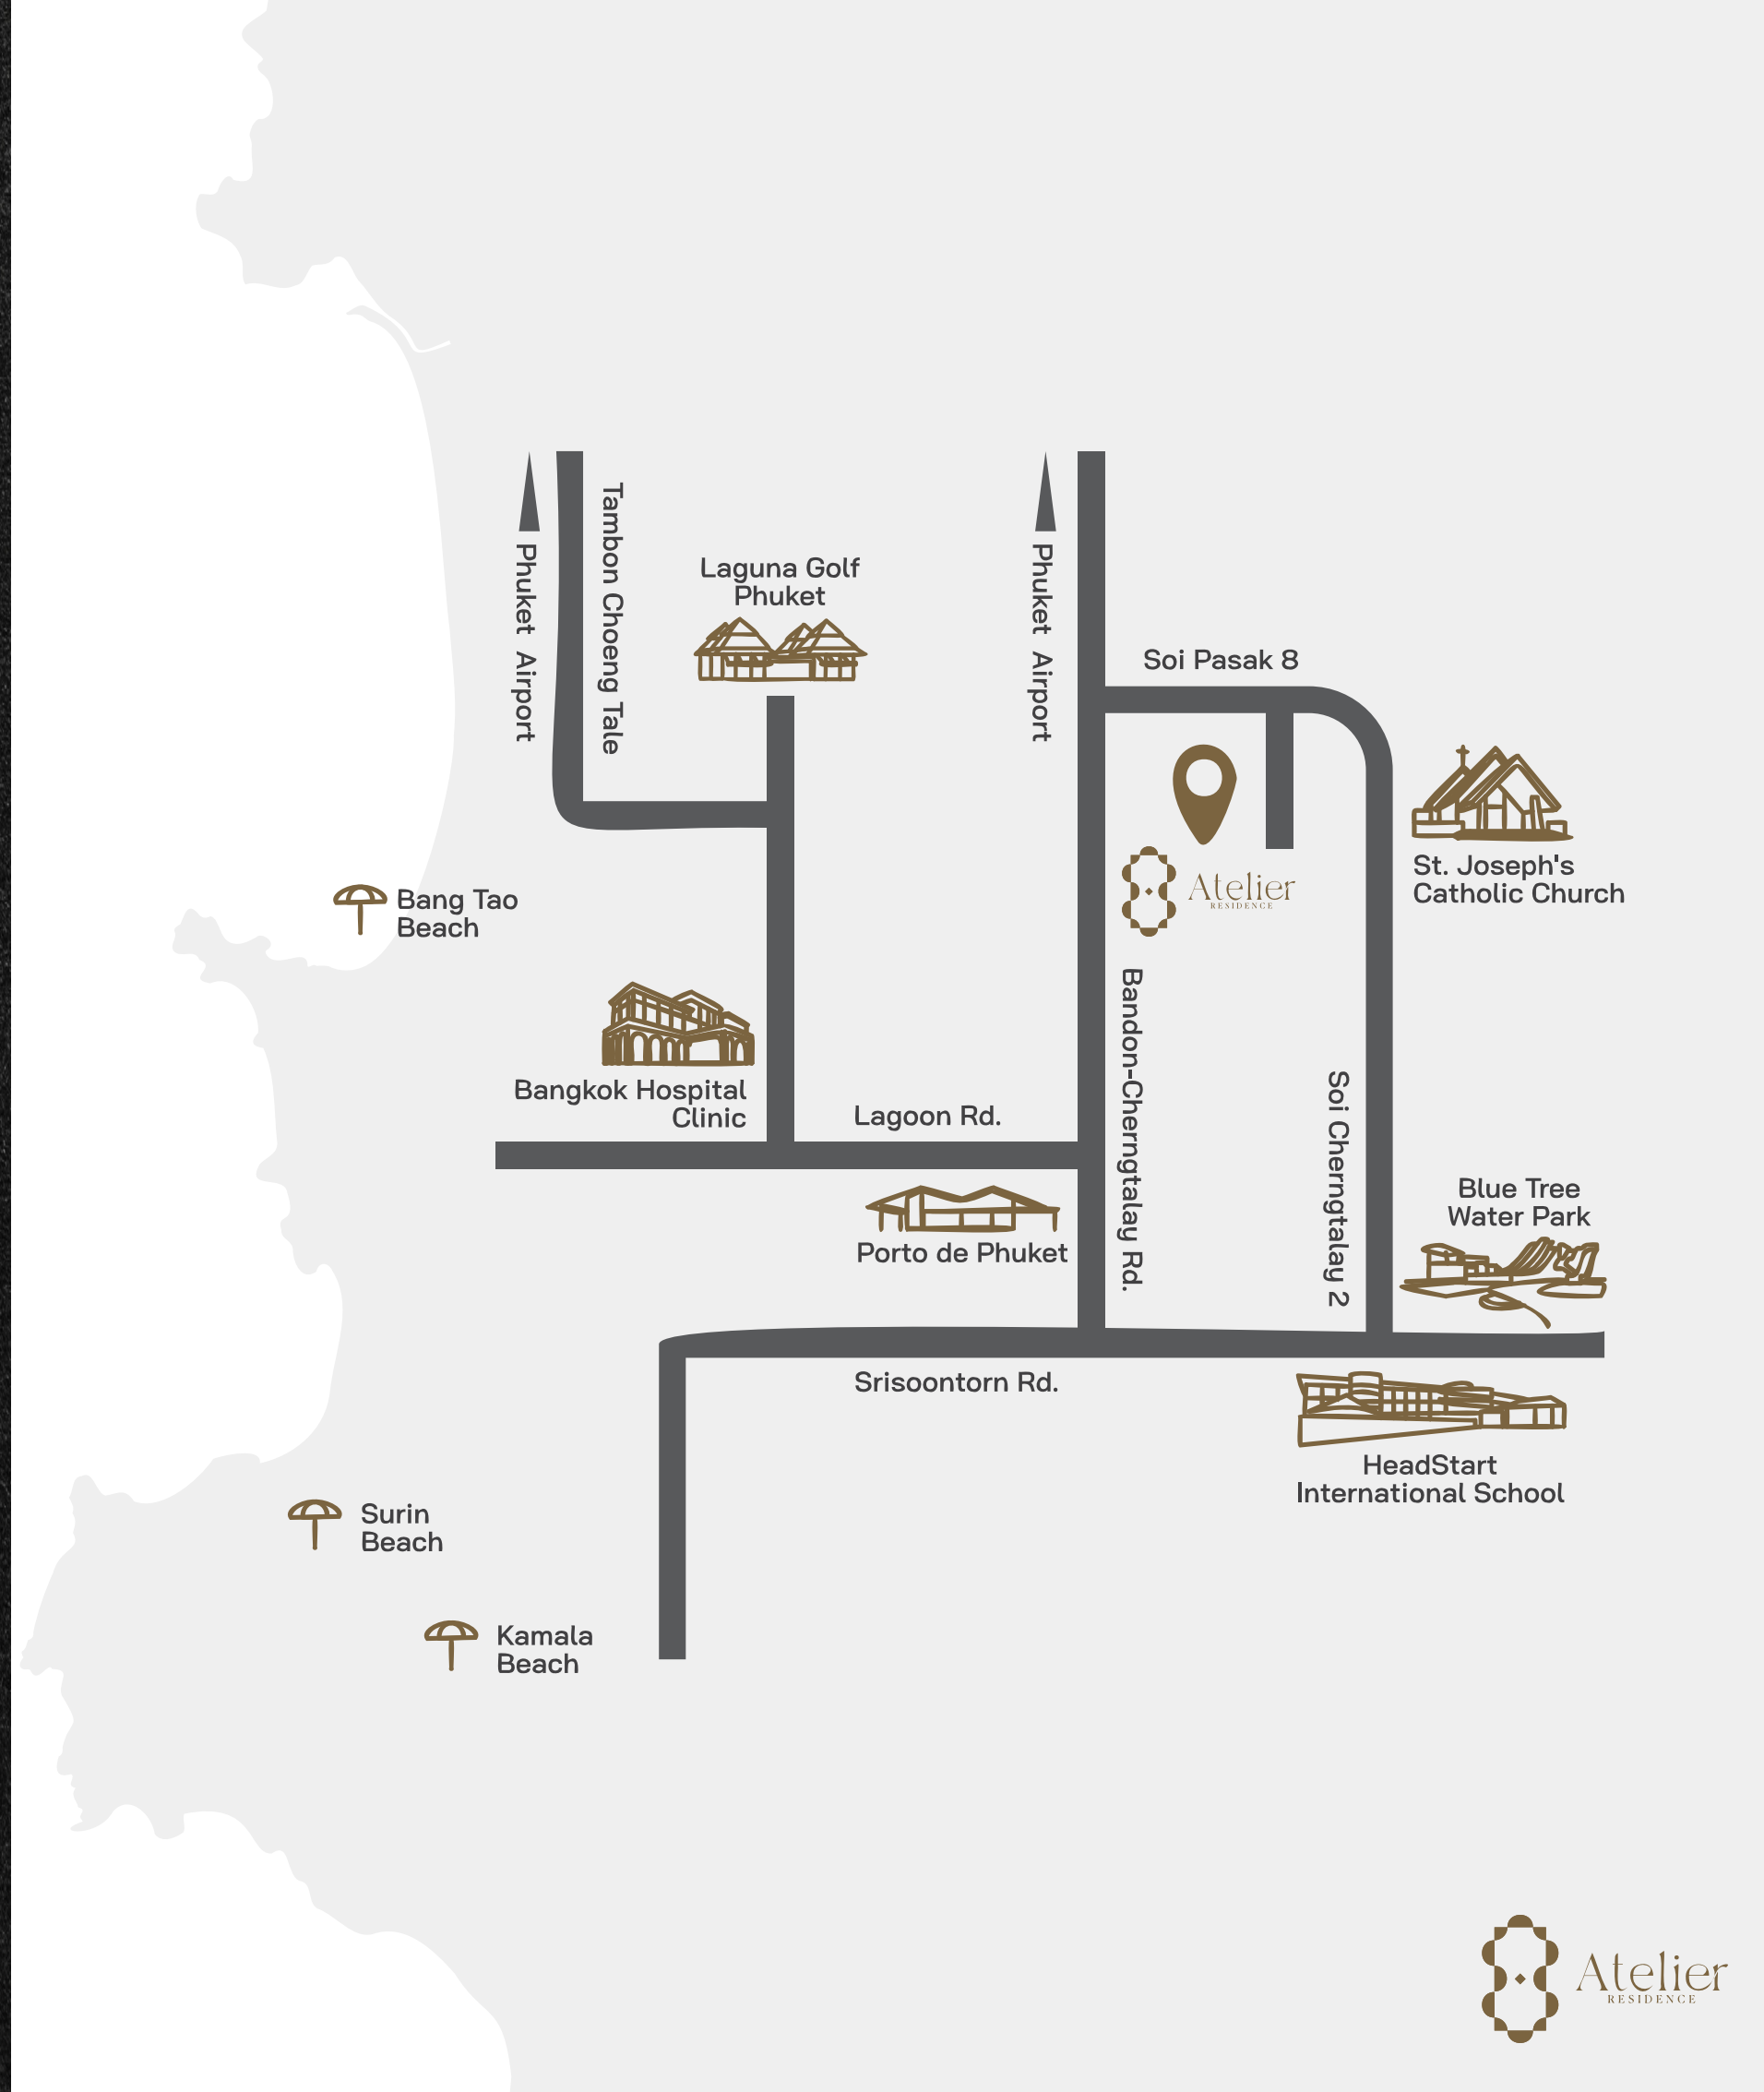



Amenities & Lifestyle

Resort-Style Comfort with Everyday Functionality

8 Atelier is designed to elevate your lifestyle with well-curated amenities:

Rest & Leisure


- 45-meter swimming pool
- Full-size gymnasium
- Sauna & steam rooms
- Rooftop garden

Work & Business

- Co-working space
- Co-dining space
- Meeting room

Security & Services

- 24 CCTV system
- Main Lobby
- Professional property management

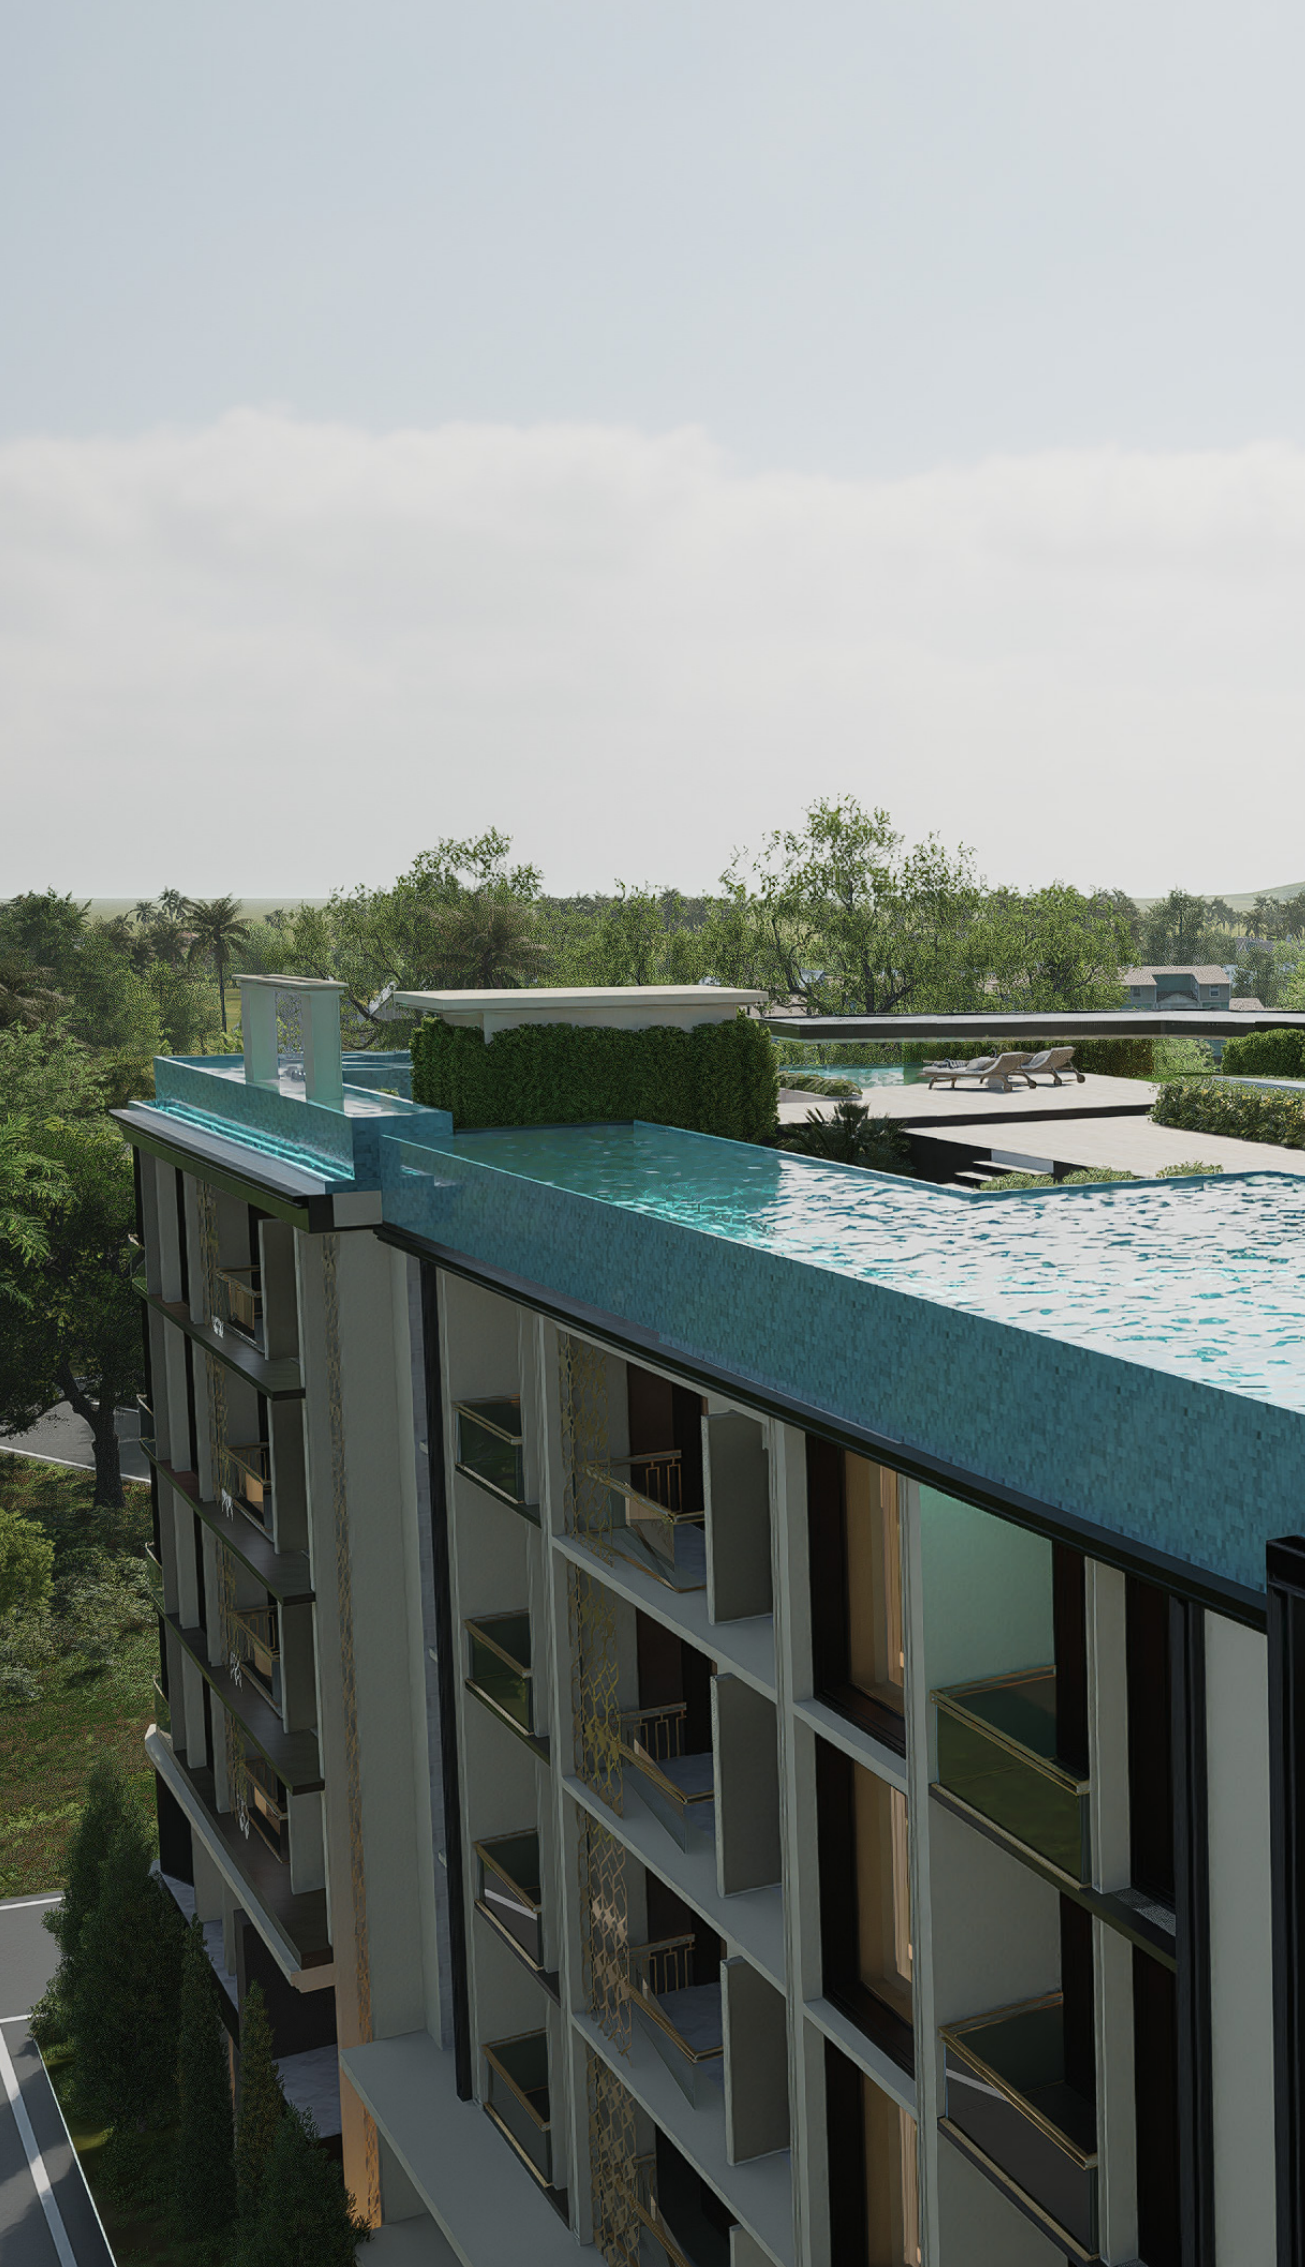

Developer & Design Team

Crafted by Experts in Luxury Living



Developer : Glam Estate Co., Ltd.

Phuket-based firm with a focus on boutique luxury projects.

Interior Design : 88 My Space Design Co., Ltd.

An award-winning firm behind iconic hospitality spaces such as:

- The Pavilions Phuket Resort & Spa
- Burasari Resort

Every detail of 8 Atelier reflects their signature blend of form, function, and timeless elegance.



Atelier

RESIDENCE



Wassana Khoprakhon sales manager
Mobile : +66 83-824-4944
wassana.khoprakhon@lifullconnect.com