

BUILDING A

A215 STU-A2-R-A1 26.92 sq.m.
A216 STU-A1-R-A1 26.29 sq.m.
A217 STU-A1-R-A1 26.29 sq.m.
A218 2BA-3-R-D1 58.60 sq.m.

A214
1BA-3-L-B2
34.09 sq.m.

A213
1BA-2-L-B1
31.95 sq.m.

A212
1BA-6-R-B2
34.54 sq.m.

A211
1BA-6-L-B2
34.54 sq.m.

A210
1BA-2-L-B1
31.95 sq.m.

A209
1BA-6-R-B2
34.54 sq.m.

A208
1BA-6-L-B2
34.54 sq.m.

A207
1BA-2-L-B1
31.95 sq.m.

A206
2BA-2-L-D1
58.60 sq.m.

A220 1BA/P-1-L-C1 38.88 sq.m.
A219 2BA-9-L-E2 71.68 sq.m.


A201
1BA/P-4-R-C1
40.29 sq.m.

A202
1BA/P-5-L-C2
40.66 sq.m.

A203
1BA/P-9-L-C3
42.00 sq.m.

A204
1BA/P-5-R-C2
40.66 sq.m.

A205
2BA-6-R-E2
71.41 sq.m.

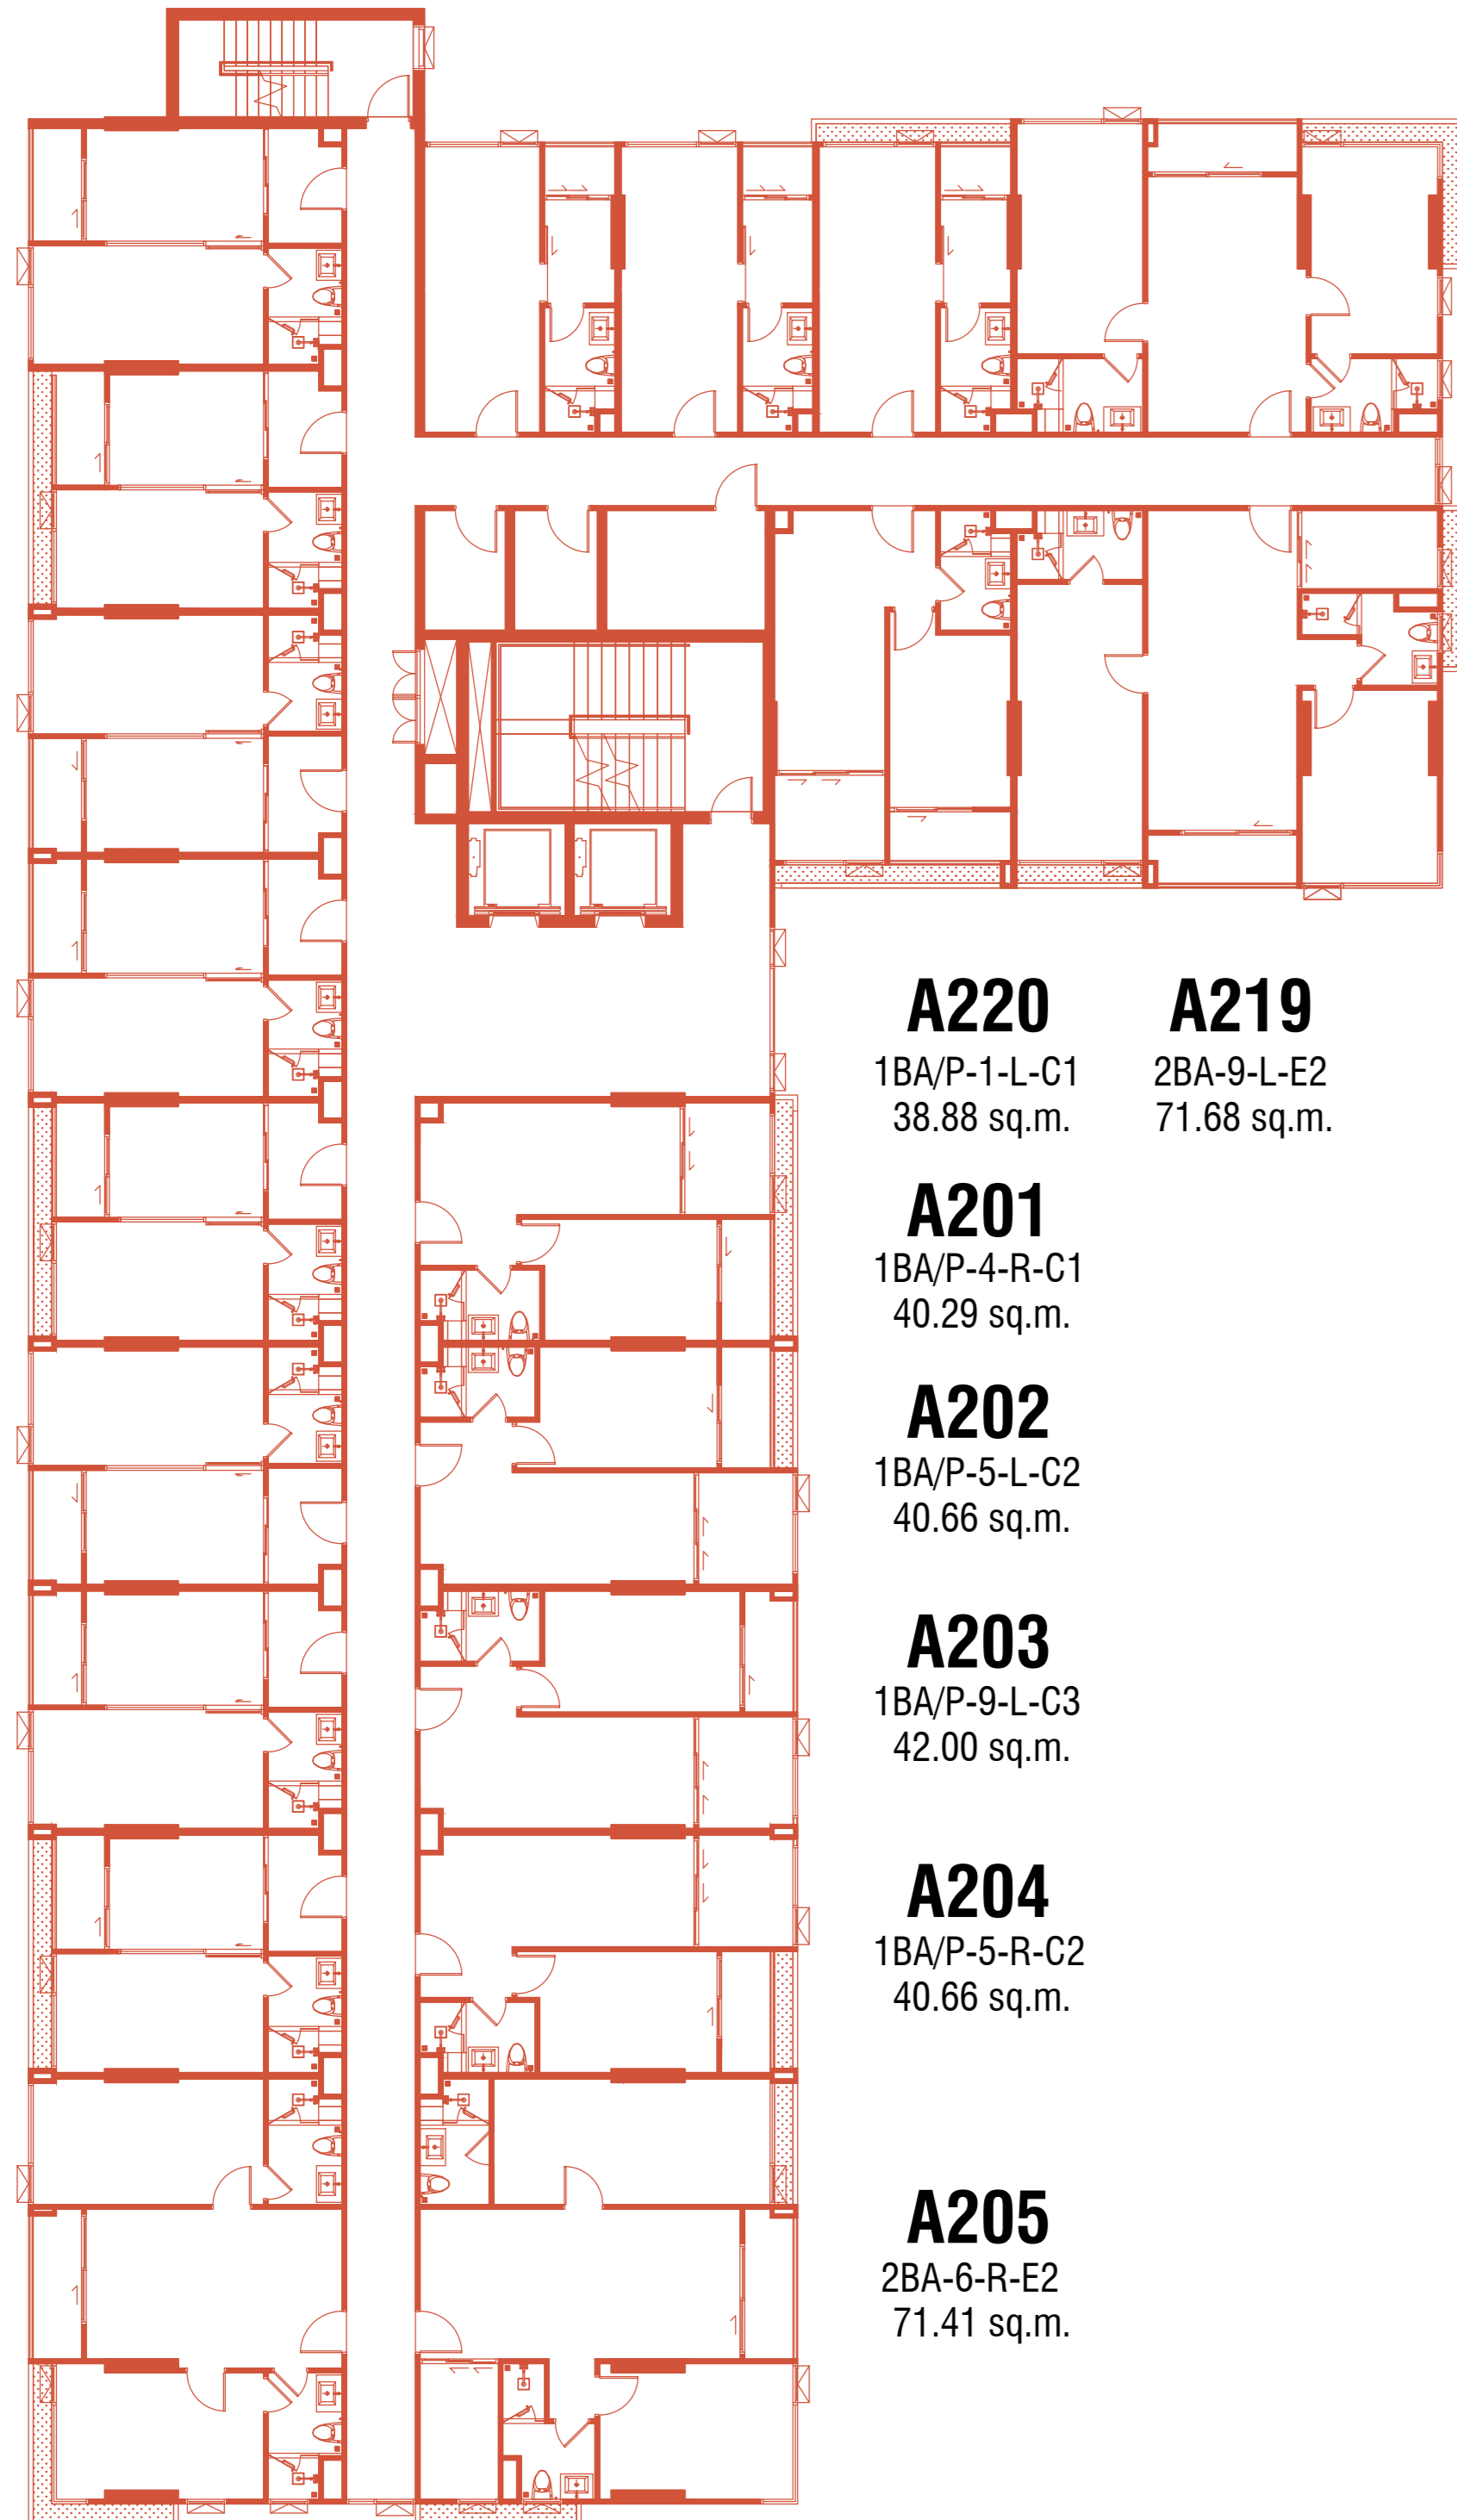

BUILDING B

B218 2BB-3-R-D3 59.20 sq.m.
B219 1BB-3-L-B2 34.54 sq.m.
B220 1BB-3-R-B2 34.54 sq.m.
B221 1BB-1-R-B1 31.95 sq.m.
B222 STU-B2-R-A1 25.99 sq.m.
B223 STU-B3-R-A1 26.92 sq.m.

B201 STU-B1-R-A1 25.58 sq.m.
B202 STU-B2-L-A1 25.99 sq.m.
B203 1BB-3-L-B2 34.54 sq.m.
B204 1BB-3-R-B2 34.54 sq.m.
B205 2BB-2-L-D3 58.72 sq.m.



B217
2BB-5-R-E3
69.88 sq.m.

B216
1BB/P-8-R-C3
42.00 sq.m.

B215
1BB/P-6-L-C2
40.66 sq.m.

B214
1BB/P-6-R-C2
40.66 sq.m.

B213
1BB/P-7-R-C3
41.96 sq.m.

B212
1BB/P-6-L-C2
40.66 sq.m.

B211
1BB/P-6-R-C2
40.66 sq.m.


B210
1BB/P-8-R-C3
42.00 sq.m.

B209
1BB/P-6-L-C2
40.66 sq.m.

B208
1BB/P-6-R-C2
40.66 sq.m.

B207
1BB/P-8-R-C3
42.00 sq.m.

B206
2BB-5-L-E3
69.88 sq.m.

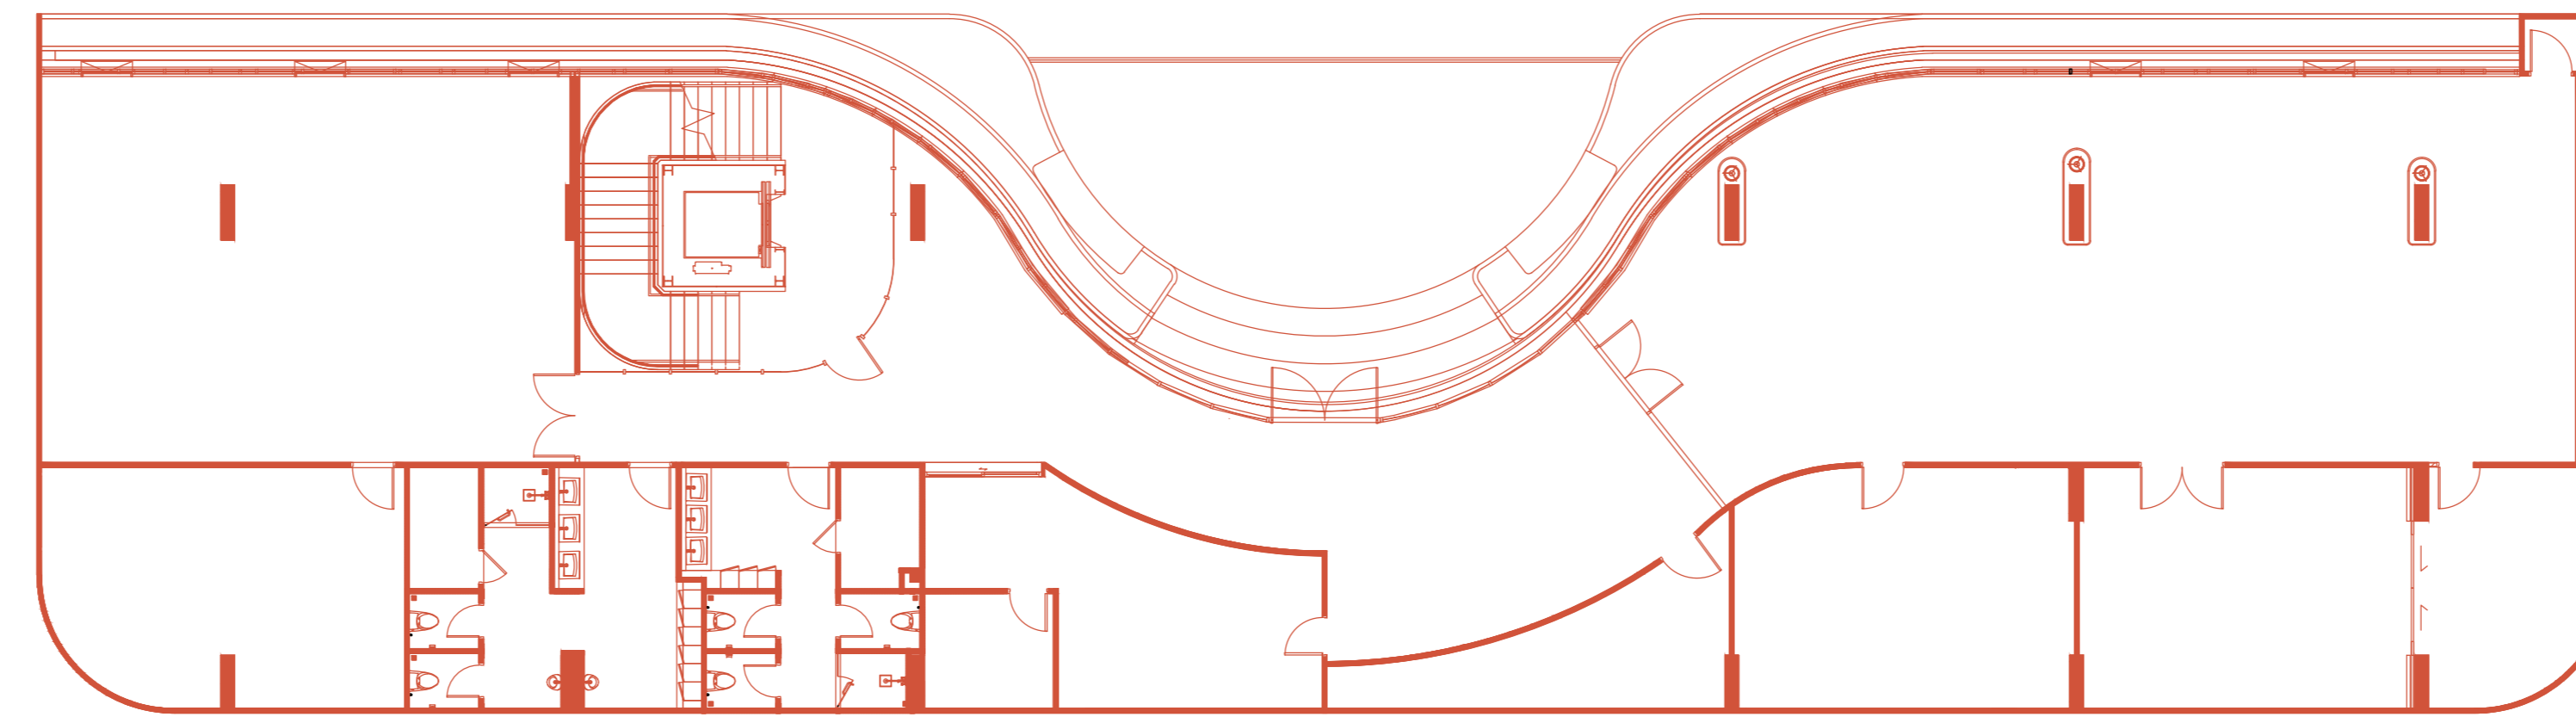

BUILDING D

BUILDING C

C217 2BC-3-L-D1 58.60 sq.m.
C218 STU-C1-L-A1 26.29 sq.m.
C219 STU-C1-L-A1 26.29 sq.m.
C220 STU-C2-L-A1 26.92 sq.m.

C201
1BC-3-R-B2
34.09 sq.m.

C202
1BC-2-R-B1
31.95 sq.m.

C203
1BC-6-L-B2
34.54 sq.m.

C204
1BC-6-R-B2
34.54 sq.m.


C205
1BC-2-R-B1
31.95 sq.m.

C206
1BC-6-L-B2
34.54 sq.m.

C207
1BC-6-R-B2
34.54 sq.m.

C208
1BC-2-R-B1
31.96 sq.m.

C209
2BC-2-R-D1
58.60 sq.m.

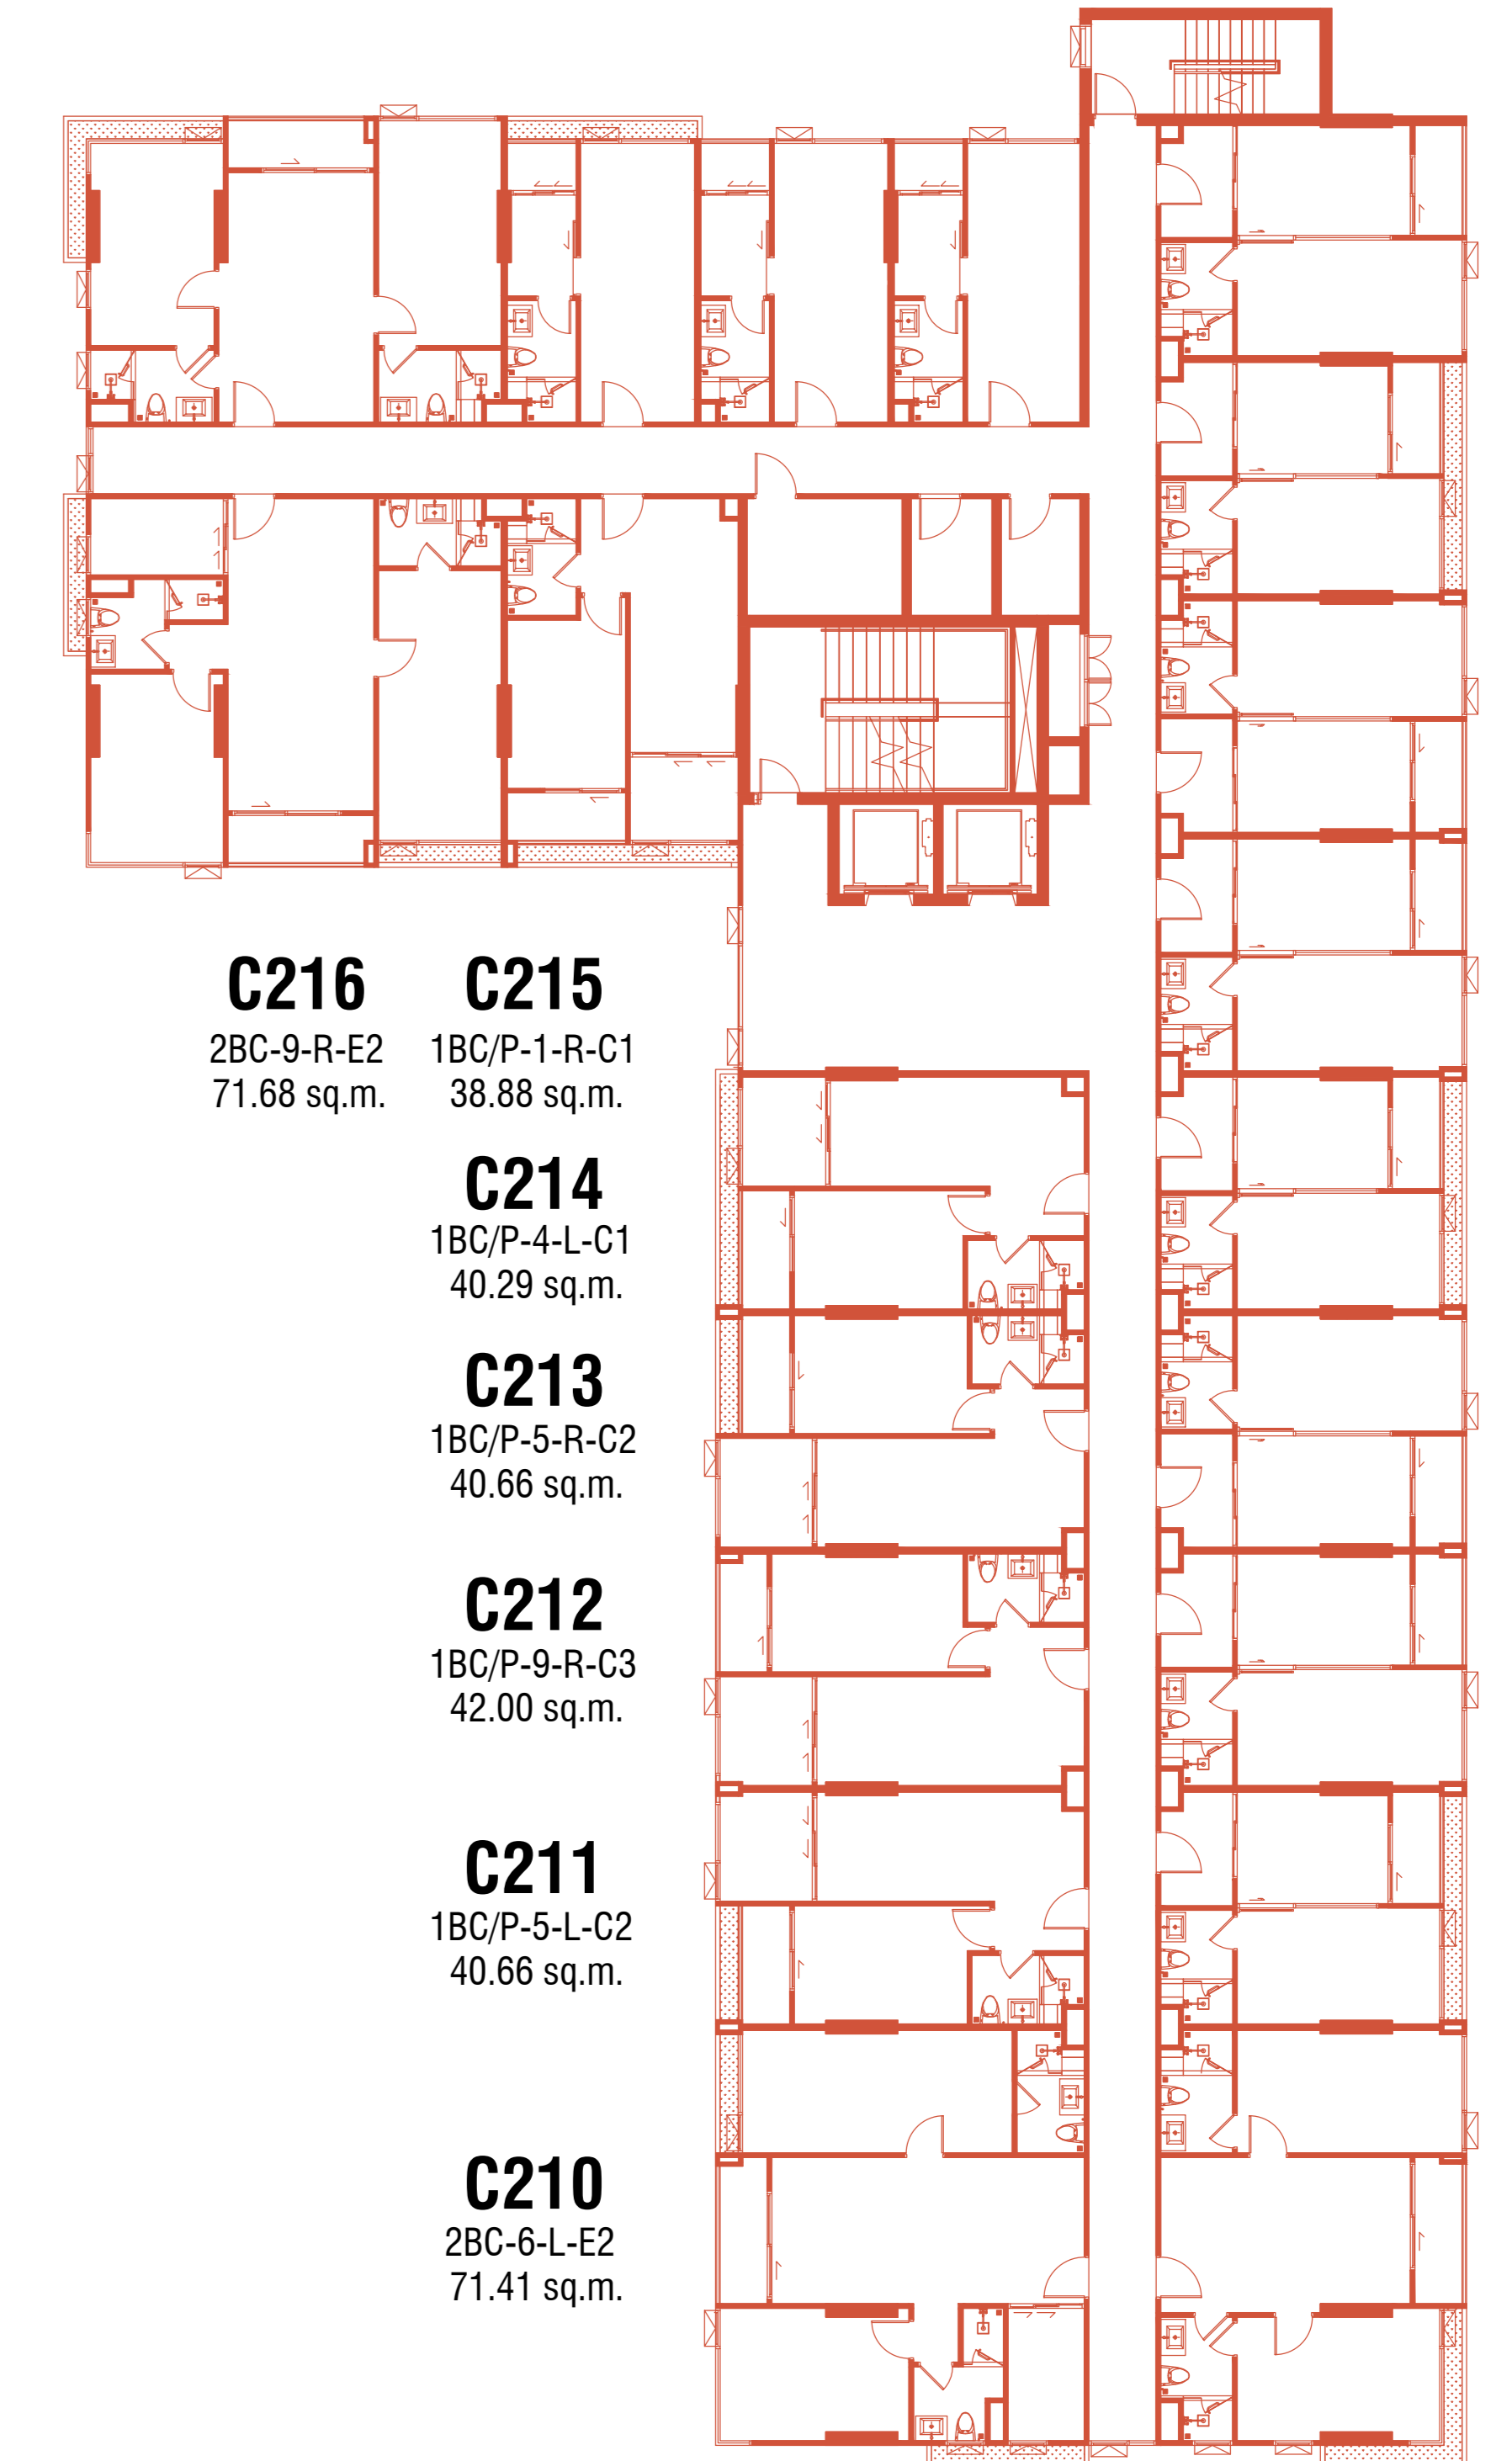

C216
2BC-9-R-E2
71.68 sq.m.

C215
1BC/P-1-R-C1
38.88 sq.m.

C214
1BC/P-4-L-C1
40.29 sq.m.

C213
1BC/P-5-R-C2
40.66 sq.m.

C212
1BC/P-9-R-C3
42.00 sq.m.

C211
1BC/P-5-L-C2
40.66 sq.m.

C210
2BC-6-L-E2
71.41 sq.m.