

BUILDING A

A612 STU-A2-R-A1 26.92 sq.m.
A613 STU-A1-R-A1 26.29 sq.m.
A614 STU-A1-R-A1 26.29 sq.m.
A615 2BA-5-R-D4 59.56 sq.m.

A611
1BA-4-L-B2
34.14 sq.m.

A610
1BA-8-R-B2
34.59 sq.m.

A609
1BA-8-R-B2
34.59 sq.m.


A608
1BA-8-R-B2
34.59 sq.m.

A607
1BA-8-R-B2
34.59 sq.m.

A606
1BA-9-L-B2
34.59 sq.m.

A605
1BA-8-L-B2
34.59 sq.m.

A604
3BA-1-L-F2
91.62 sq.m.

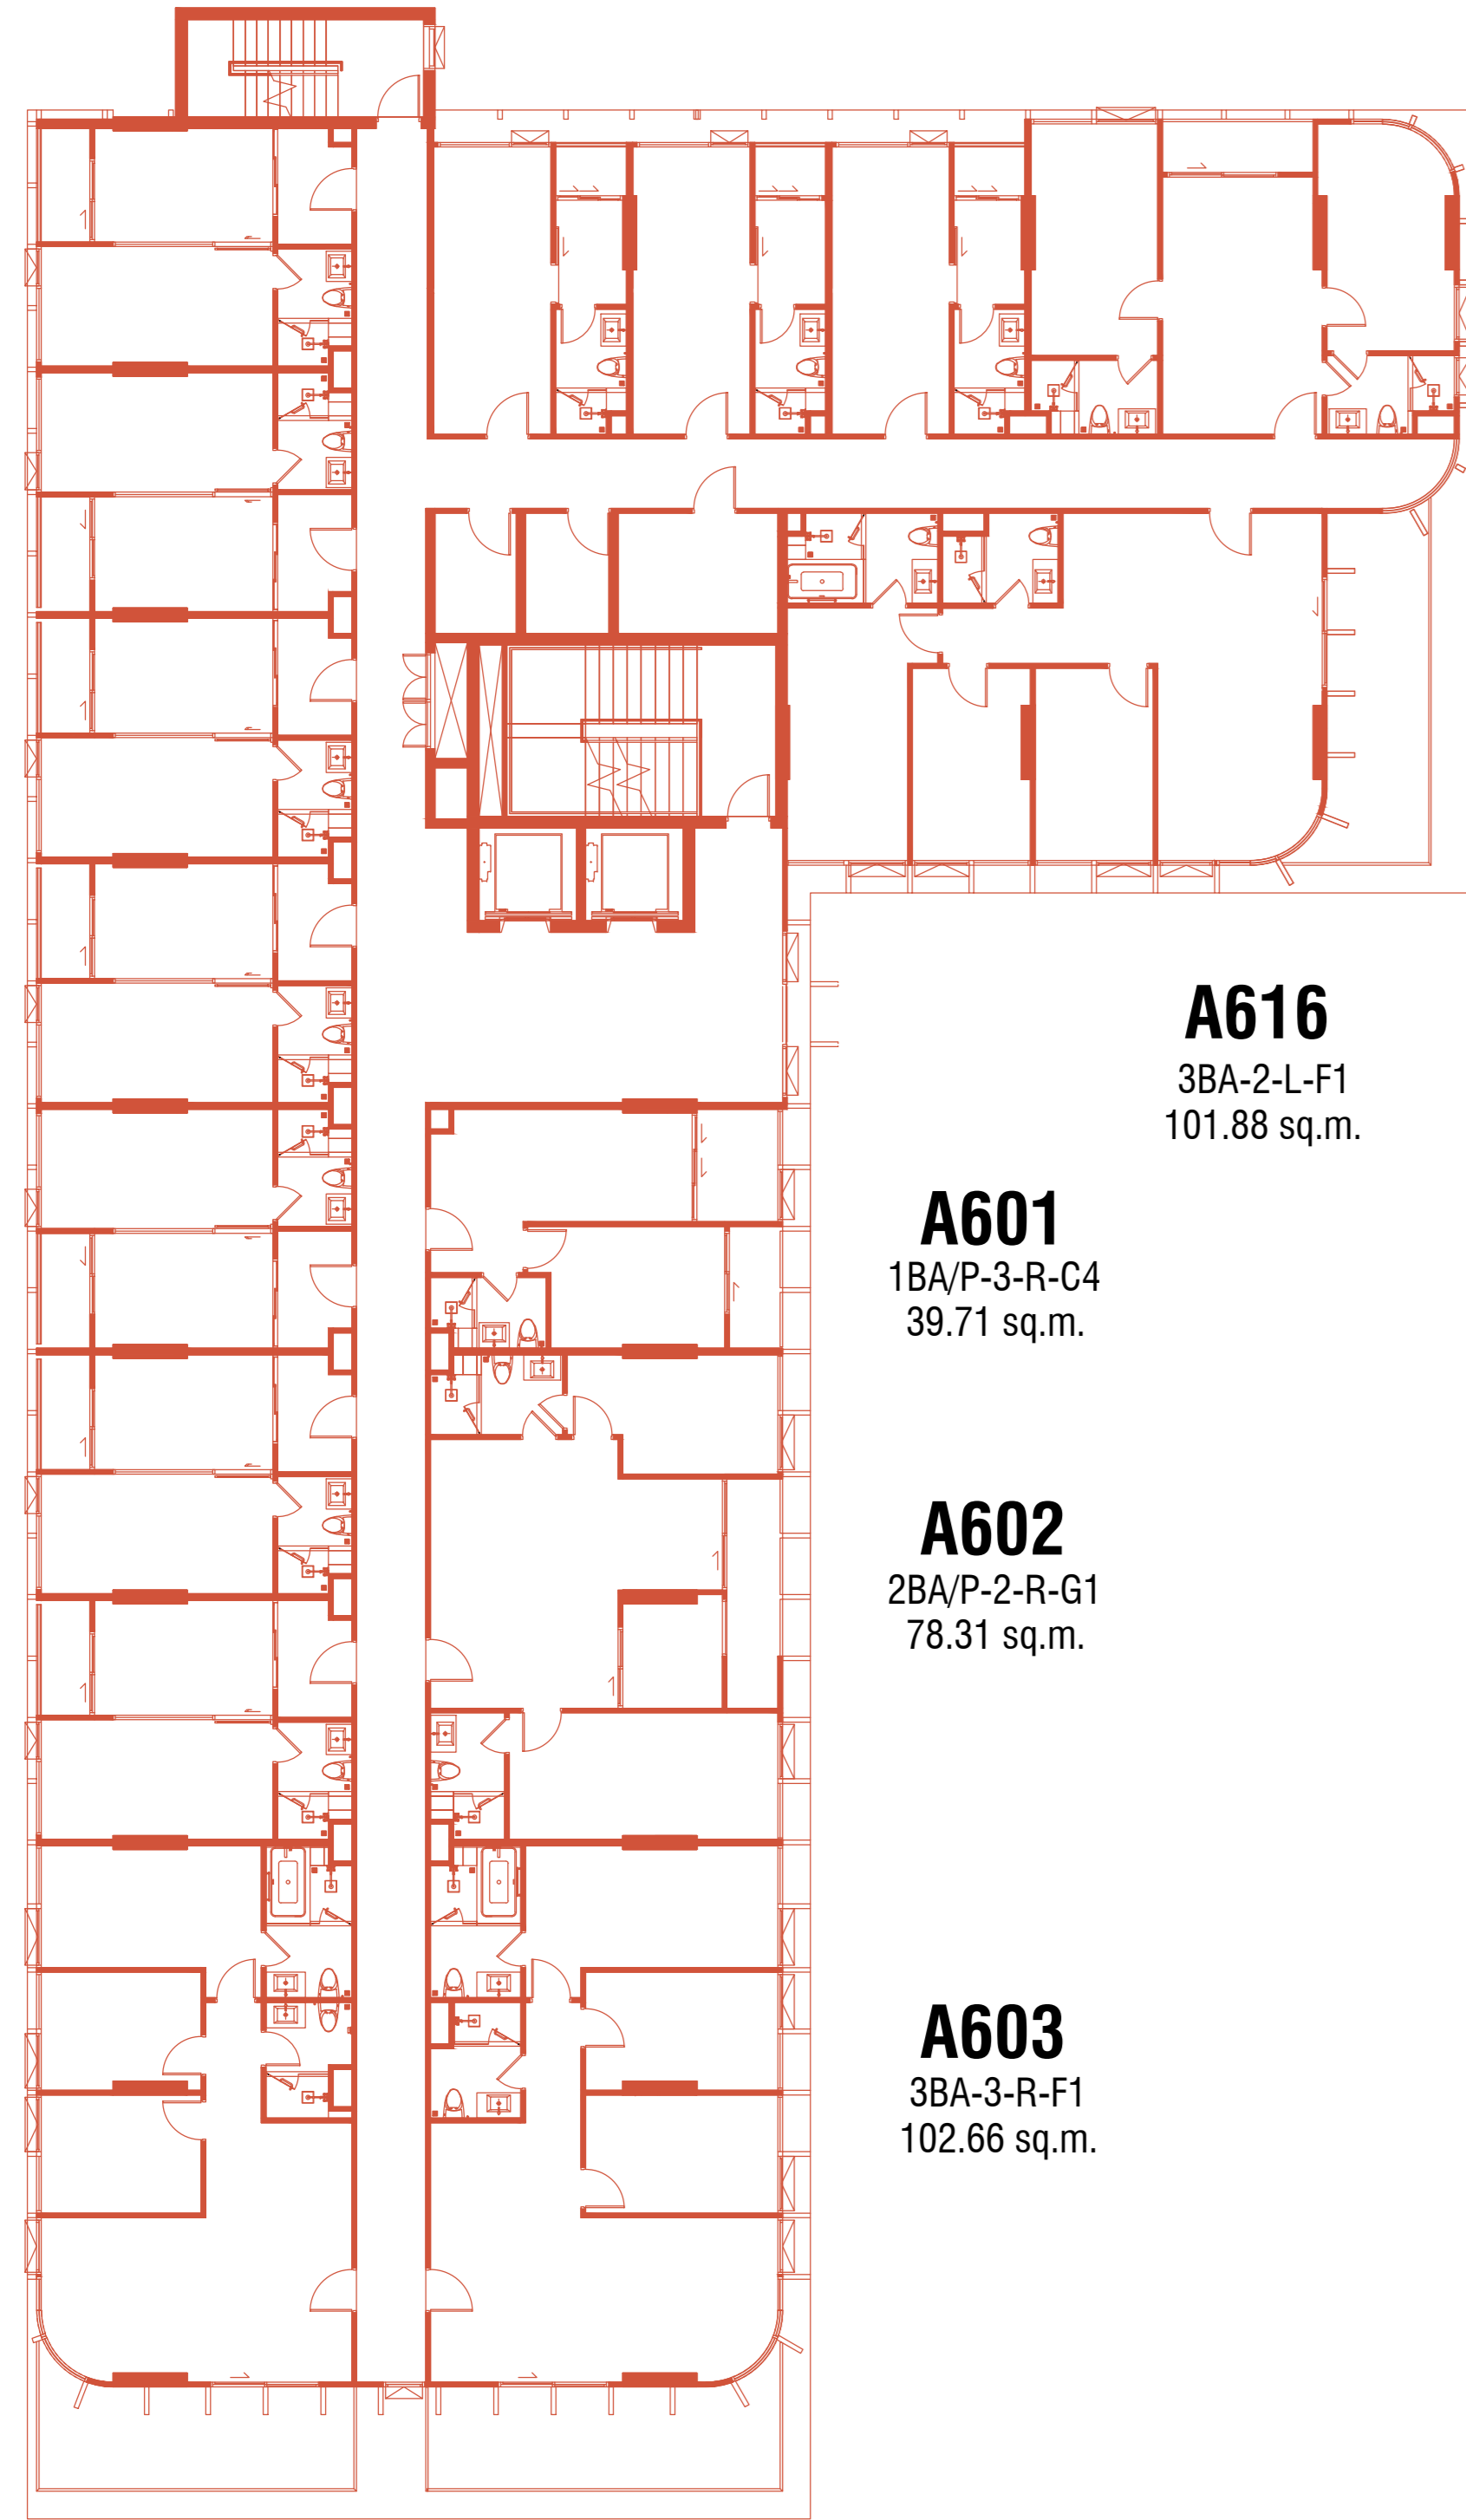

A616
3BA-2-L-F1
101.88 sq.m.

A601
1BA/P-3-R-C4
39.71 sq.m.

A602
2BA/P-2-R-G1
78.31 sq.m.

A603
3BA-3-R-F1
102.66 sq.m.

BUILDING B

B612 2BB-4-L-D4 59.61 sq.m.
B613 1BB-5-R-B2 34.59 sq.m.
B614 1BB-5-L-B2 34.59 sq.m.
B615 1BB-4-R-B2 34.54 sq.m.
B616 STU-B2-R-A1 25.99 sq.m.
B617 STU-B3-R-A1 26.92 sq.m.

B601 STU-B1-R-A1 25.58 sq.m.
B602 STU-B2-R-A1 25.99 sq.m.
B603 1BB-3-L-B2 34.54 sq.m.
B604 1BB-5-R-B2 34.59 sq.m.
B605 2BB-4-R-D4 59.61 sq.m.



B611
3BB-1-R-F1
102.33 sq.m.

B610
2BB/P-2-R-G1
78.31 sq.m.

B609
2BB/P-2-L-G1
78.31 sq.m.


B608
2BB/P-2-R-G1
78.31 sq.m.

B607
2BB/P-2-L-G1
78.31 sq.m.

B606
3BB-1-L-F1
102.33 sq.m.

BUILDING C

C613 2BC-5-L-D4 59.56 sq.m.
C614 STU-C1-L-A1 26.29 sq.m.
C615 STU-C1-L-A1 26.29 sq.m.
C616 STU-C2-L-A1 26.92 sq.m.

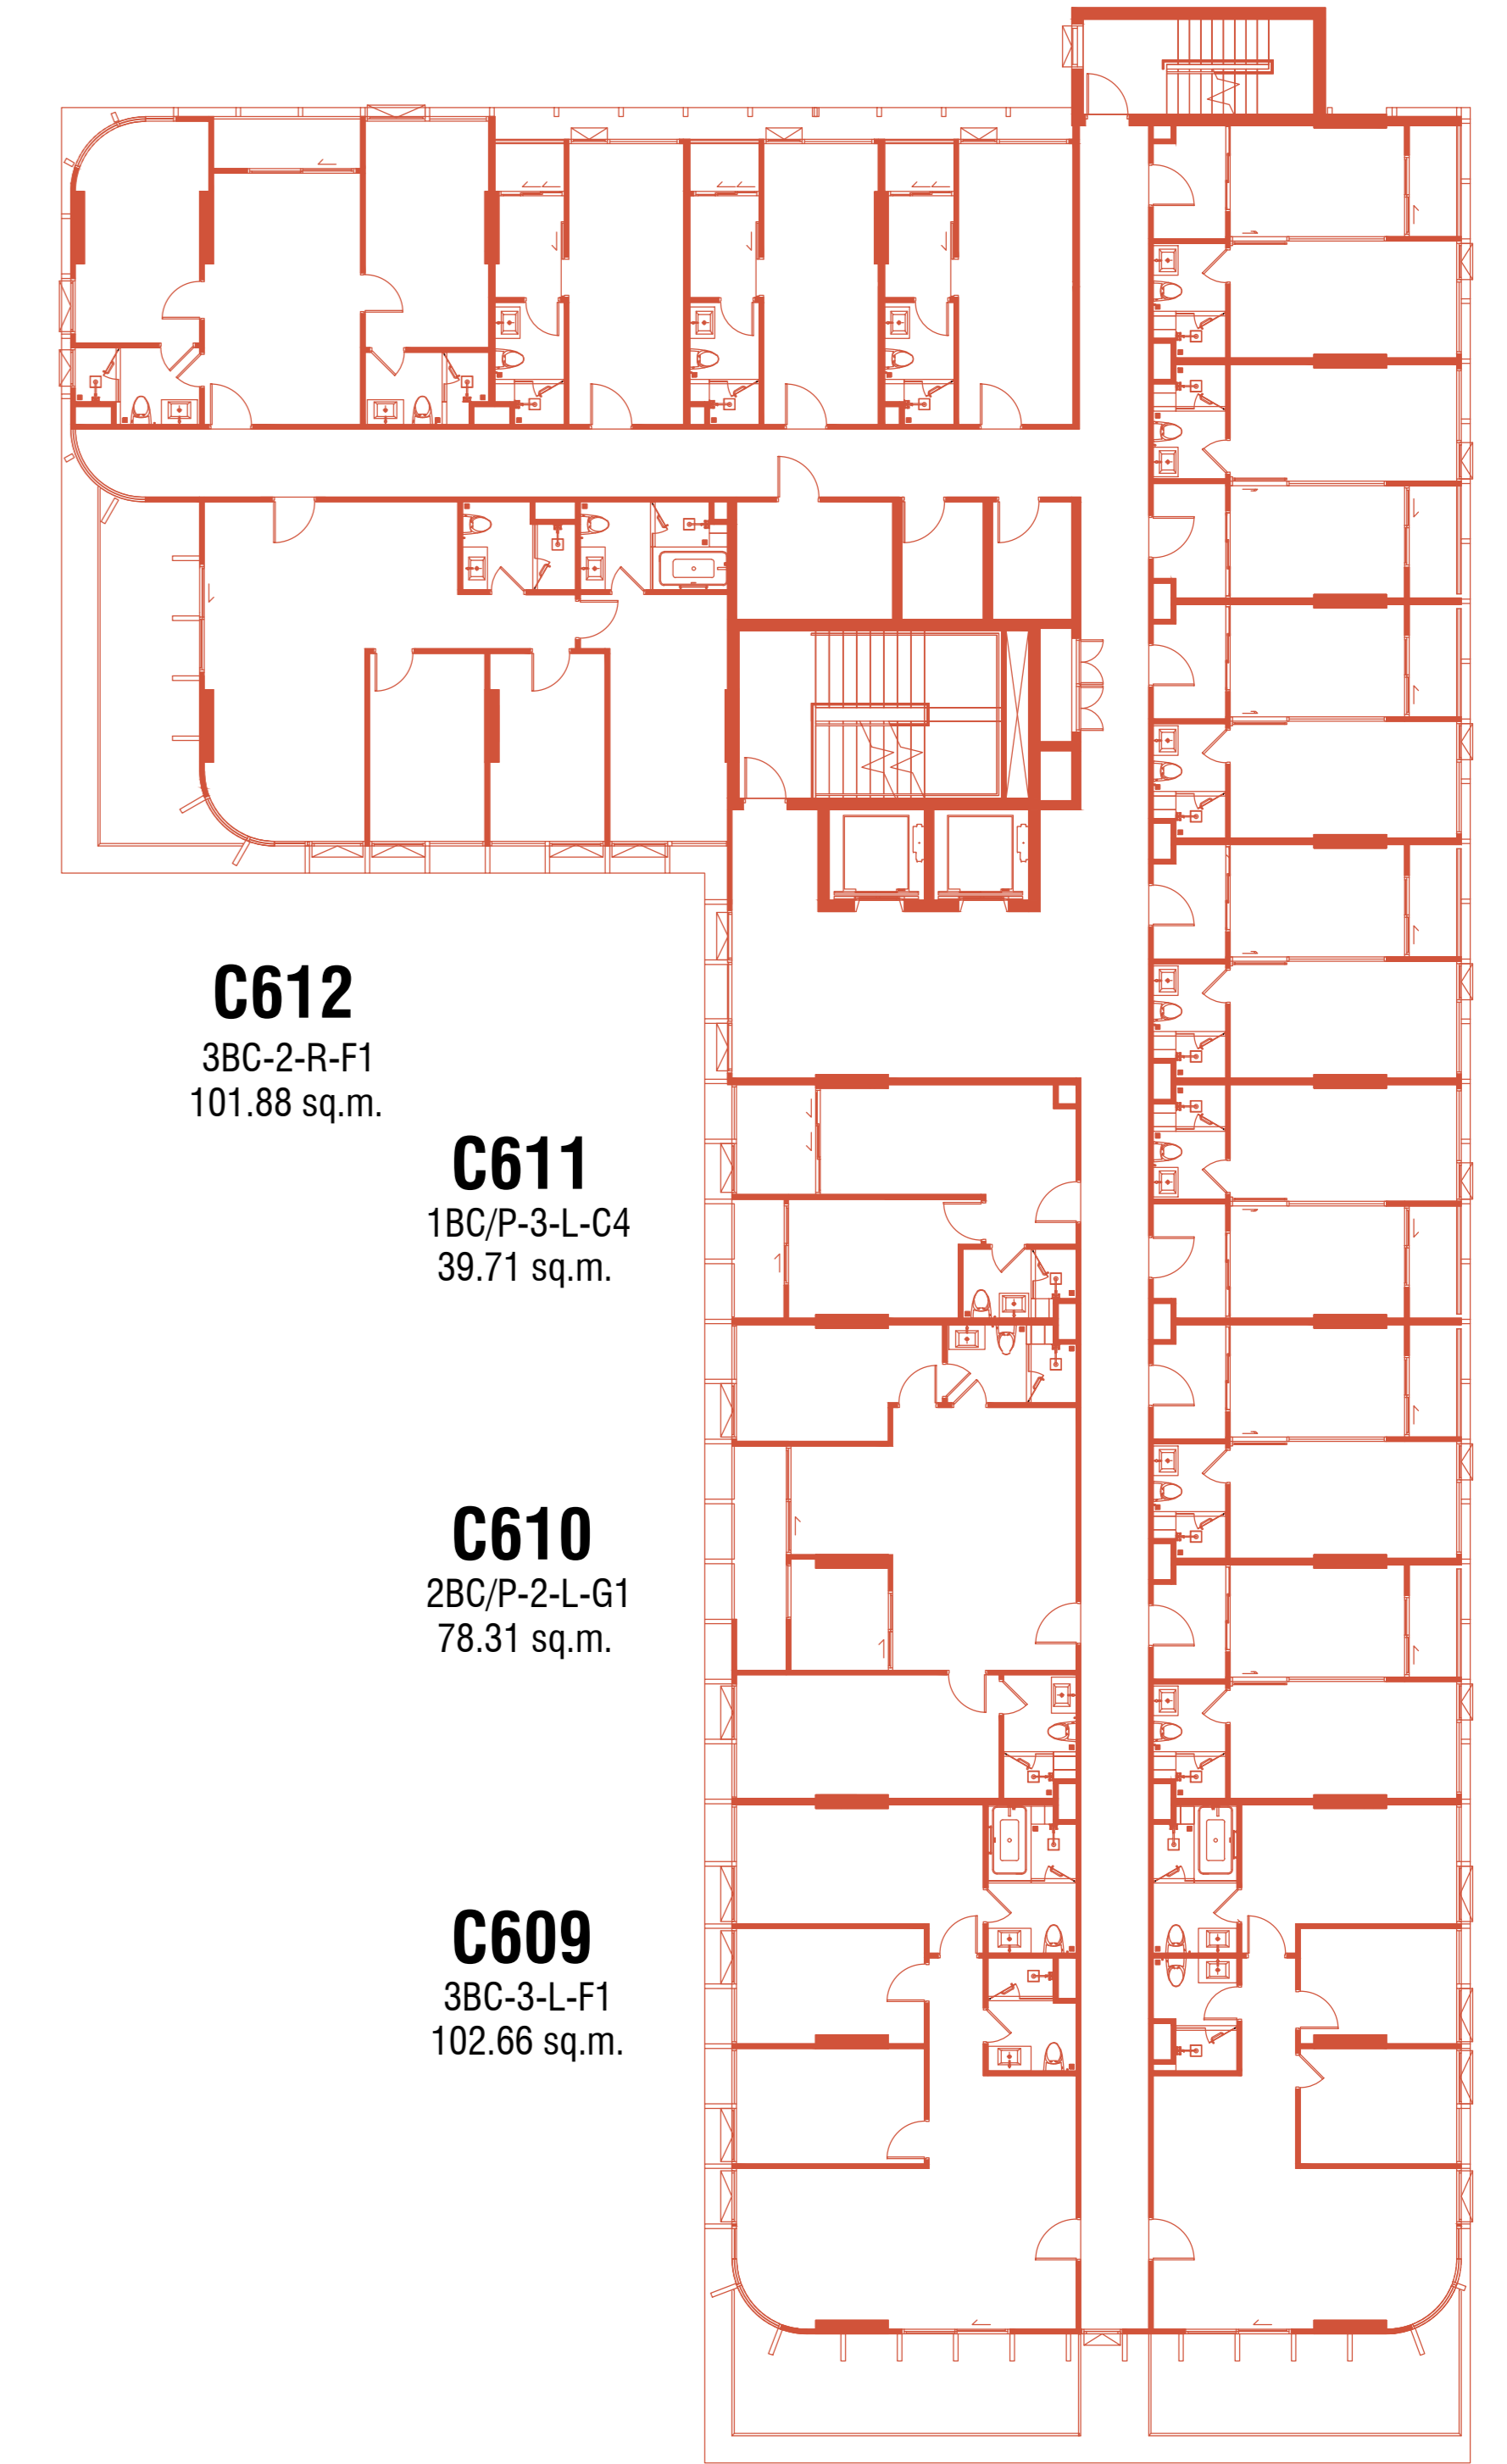

C612
3BC-2-R-F1
101.88 sq.m.

C611
1BC/P-3-L-C4
39.71 sq.m.

C610
2BC/P-2-L-G1
78.31 sq.m.

C609
3BC-3-L-F1
102.66 sq.m.

C601
1BC-4-R-B2
34.14 sq.m.

C602
1BC-8-L-B2
34.59 sq.m.

C603
1BC-8-R-B2
34.59 sq.m.

C604
1BC-8-R-B2
34.59 sq.m.

C605
1BC-8-L-B2
34.59 sq.m.

C606
1BC-8-R-B2
34.59 sq.m.

C607
1BC-8-R-B2
34.59 sq.m.

C608
3BC-1-R-F2
91.62 sq.m.