

BUILDING A

A712 STU-A2-R-A1 26.92 sq.m.
A713 STU-A1-R-A1 26.29 sq.m.
A714 STU-A1-R-A1 26.29 sq.m.
A715 2BA-5-R-D4 59.56 sq.m.

A711
1BA-4-L-B2
34.14 sq.m.

A710
1BA-8-R-B2
34.59 sq.m.

A709
1BA-9-L-B2
34.59 sq.m.

A708
1BA-8-L-B2
34.59 sq.m.

A707
1BA-8-R-B2
34.59 sq.m.

A706
1BA-9-L-B2
34.59 sq.m.

A705
1BA-8-L-B2
34.59 sq.m.


A704
2BA/P-1-L-G3
76.27 sq.m.

A716
2BA/P-3-L-G2
85.09 sq.m.

A701
1BA/P-3-R-C4
39.71 sq.m.

A702
2BA/P-2-R-G1
78.31 sq.m.

A703
2BA/P-4-R-G2
85.56 sq.m.

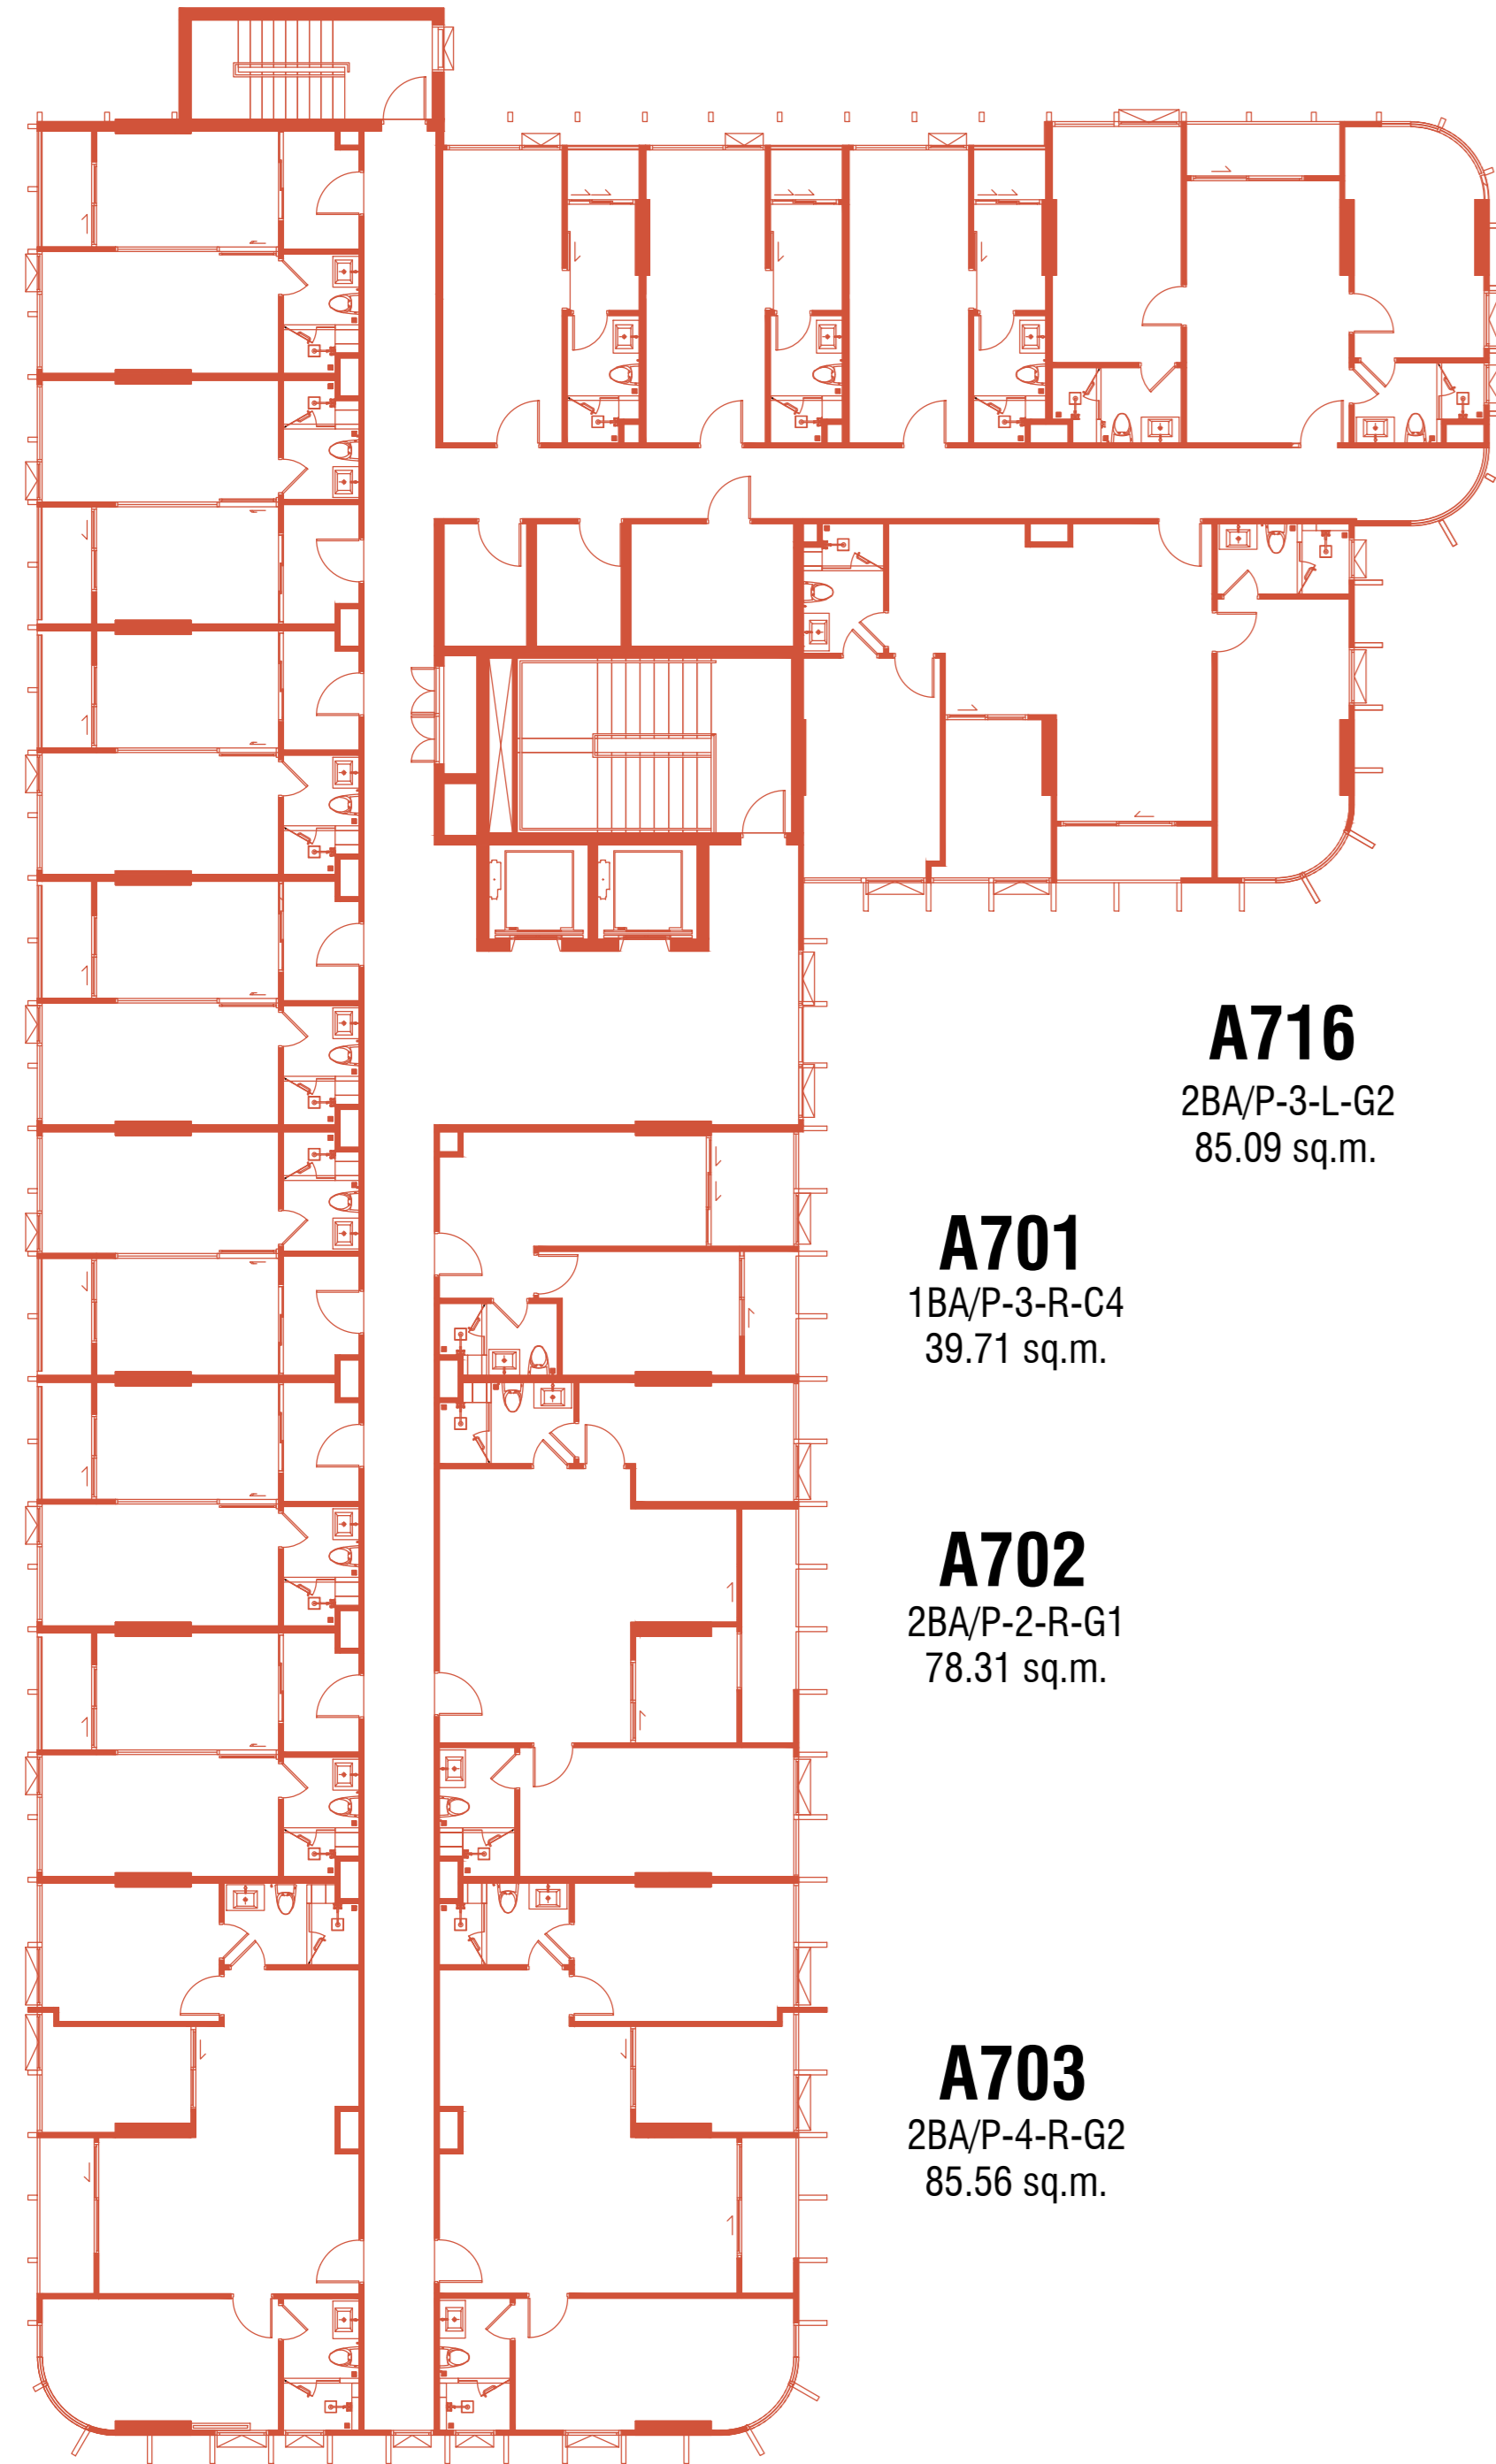

BUILDING B

B712 2BB-4-L-D4 59.61 sq.m.
B713 1BB-5-R-B2 34.59 sq.m.
B714 1BB-5-L-B2 34.59 sq.m.
B715 1BB-4-R-B2 34.54 sq.m.
B716 STU-B2-R-A1 25.99 sq.m.
B717 STU-B3-R-A1 26.92 sq.m.

B701 STU-B1-R-A1 25.58 sq.m.
B702 STU-B2-R-A1 25.99 sq.m.
B703 1BB-3-L-B2 34.54 sq.m.
B704 1BB-5-R-B2 34.59 sq.m.
B705 2BB-4-R-D4 59.61 sq.m.

B711
2BB/P-3-R-G2
85.55 sq.m.

B710
2BB/P-1-R-G1
77.56 sq.m.

B709
2BB/P-1-L-G1
77.56 sq.m.

B708
2BB/P-1-R-G1
77.56 sq.m.

B707
2BB/P-1-L-G1
77.56 sq.m.

B706
2BB/P-3-L-G2
85.55 sq.m.



BUILDING C

C713 2BC-5-L-D4 59.56 sq.m.
C714 STU-C1-L-A1 26.29 sq.m.
C715 STU-C1-L-A1 26.29 sq.m.
C716 STU-C2-L-A1 26.92 sq.m.

C701
1BC-4-R-B2
34.14 sq.m.

C702
1BC-8-L-B2
34.59 sq.m.

C703
1BC-8-R-B2
34.59 sq.m.

C704
1BC-8-R-B2
34.59 sq.m.

C705
1BC-8-L-B2
34.59 sq.m.

C706
1BC-8-R-B2
34.59 sq.m.

C707
1BC-8-R-B2
34.59 sq.m.

C708
2BC/P-1-R-G3
76.27 sq.m.

C712
2BC/P-3-R-G2
85.09 sq.m.

C711
1BC/P-3-L-C4
39.71 sq.m.

C710
2BC/P-2-L-G1
78.31 sq.m.

C709
2BC/P-4-L-G2
85.56 sq.m.

